




DO NOT SCALE. WORK TO FIGURED DIMENSIONS ONLY.
 ALL EXISTING DIMENSIONS TO BE CHECKED ON SITE.
 DRAWN ON AUTOCAD R2004 AT DEADY GAHAN ARCHITECTS LTD
 LAYERS ON THIS DRAWING COMPLY WITH BS 1192: PART 5

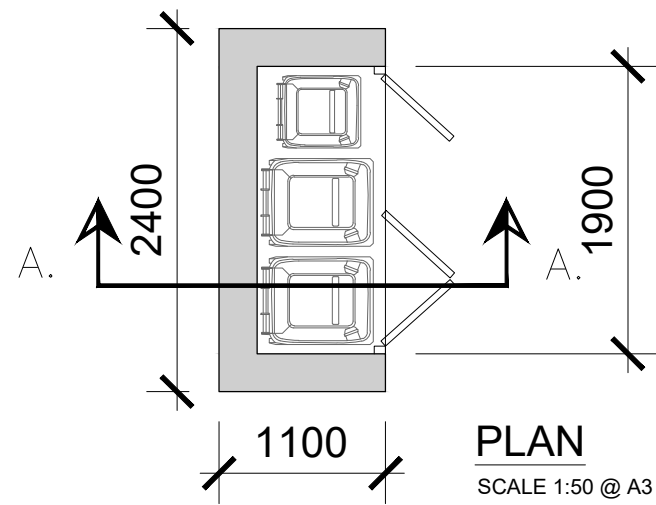


PLAN
 SCALE 1:50 @ A3

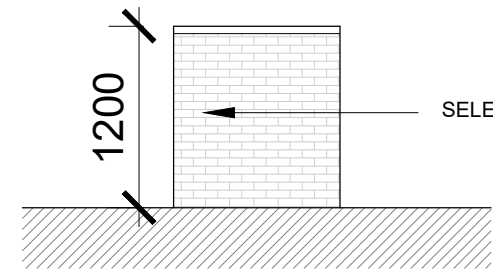


SIDE ELEVATIONS
 SCALE 1:50 @ A3

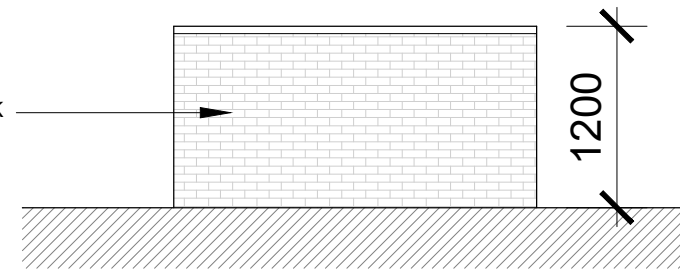

REAR ELEVATION
 SCALE 1:50 @ A3

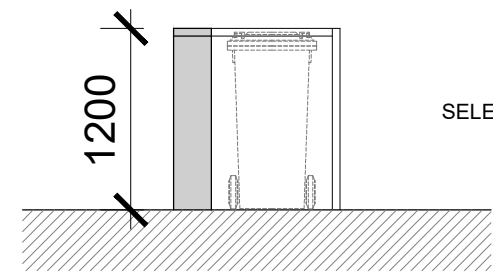

SECTION AA
 SCALE 1:50 @ A3

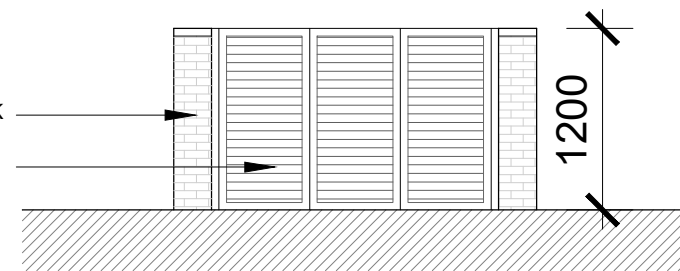


FRONT ELEVATION
 SCALE 1:50 @ A3

PROPOSED BIN STORE TYPE B (FOR UNIT TYPE E8)
 SCALE 1:50 @ A3

NOTE: POSITION OF NORTH POINT & LEVELS VARY.
 SEE SITE PLAN FOR ORIENTATION - DWG NO. 21112/P/003

date	rev	name	chk	note
27.07.22	P1	MP	EJG	ISSUE FOR PLANNING

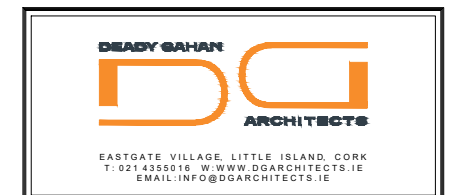

Project
 PROPOSED RESIDENTIAL DEVELOPMENT
 AT BALLYMACAULA, DRUMBIGGLE, CIRCULAR ROAD,
 ENNIS, CO. CLARE.

Drawing title
 PROPOSED TYPICAL BIN STORE
 TYPE B (FOR UNIT TYPE E8)

Scale 1:50 @A3	Drawn MP	Checked EJG	Date 27.07.22
Project No. 21112	Drig. No. 21112/P/013B	Revision P1	

Information \ Comments Tender
 Planning Construction