



DO NOT SCALE. WORK TO FIGURED DIMENSIONS ONLY.
 ALL EXISTING DIMENSIONS TO BE CHECKED ON SITE.
 DRAWN ON AUTOCAD R2004 AT DEADY GAHAN ARCHITECTS LTD
 LAYERS ON THIS DRAWING COMPLY WITH BS 1192: PART 5

**C.A. 1 - Type 1.D - AREA: 95.6 SQ.M.
 1029 SQ.FT.**


Storage Area: 4.2 sq.m.

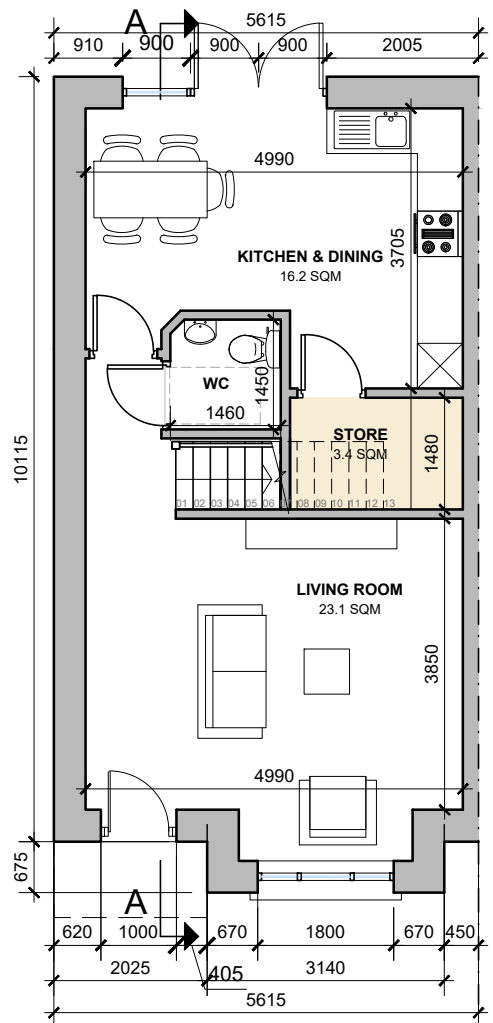

GROUND FLOOR
 SCALE 1:100

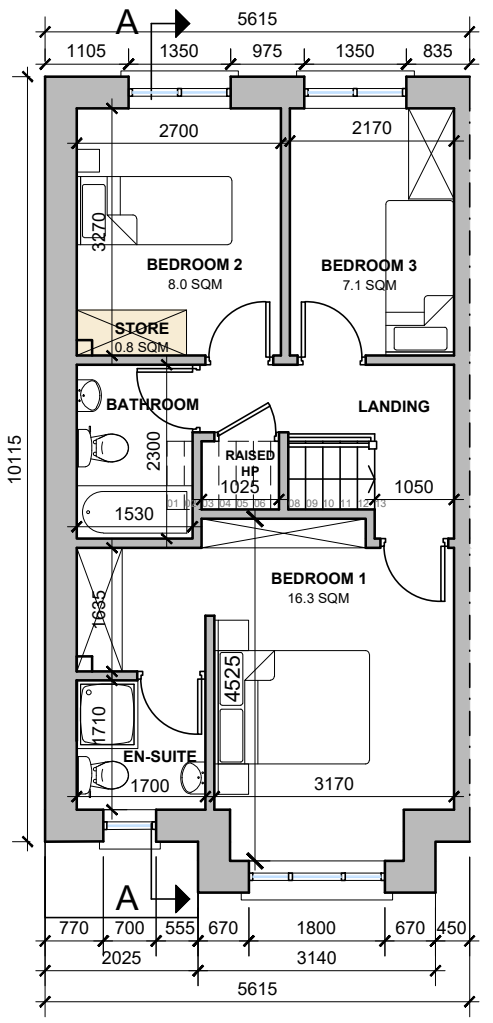


FIRST FLOOR
 SCALE 1:100

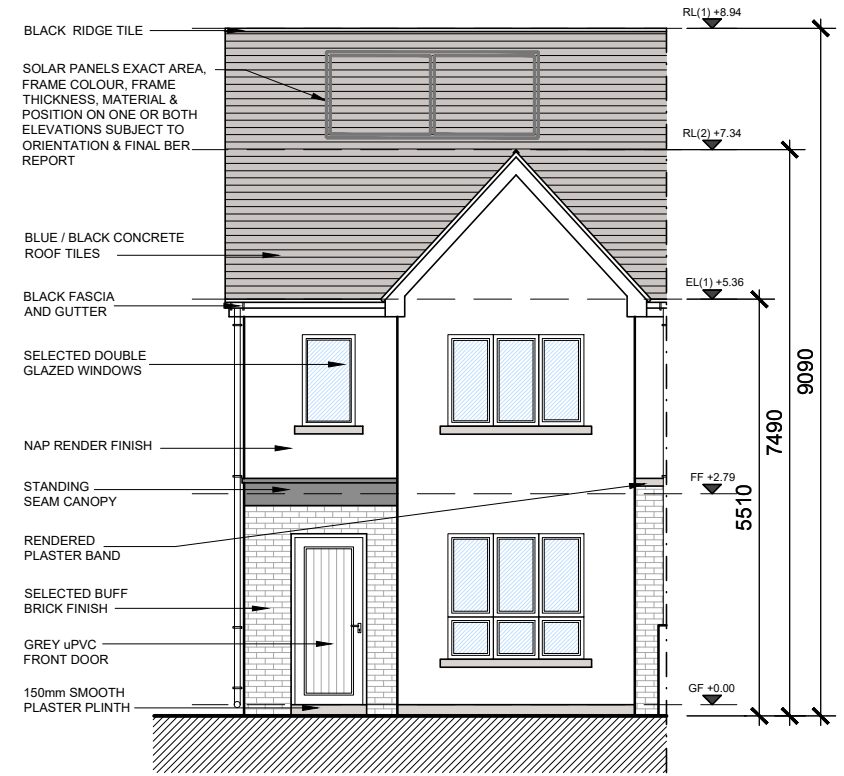

FRONT ELEVATION
 SCALE 1:100



HOUSE TYPE 1.D - C.A.1 - 3D Image

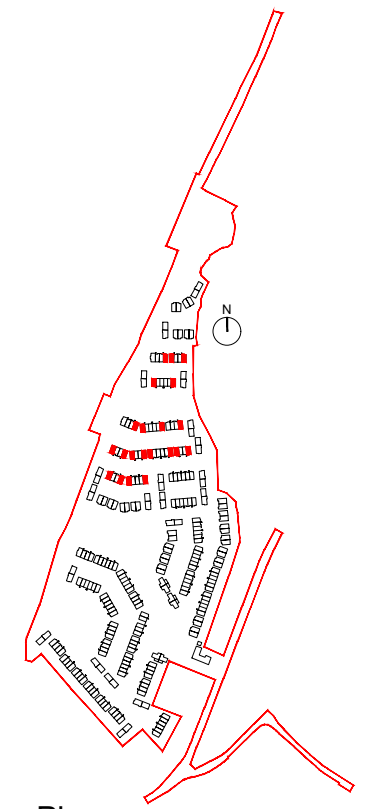


Key Plan
 SCALE 1:10,000 @ A3

NOTE: POSITION OF NORTH POINT AND LEVELS VARY - CHECK SITE PLAN FOR ORIENTATION - DWG NO. 21112/P/003

NOTE: 1.Dm REFERS TO MIRRORED VERSION OF UNIT TYPE 1.D


date	rev	name	chk	note
27.07.22	P1	MP	EJG	ISSUE FOR PLANNING

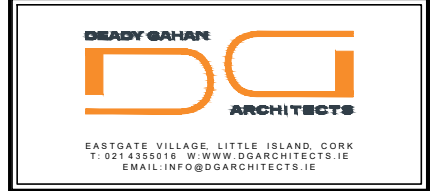


Project:
 PROPOSED RESIDENTIAL DEVELOPMENT AT
 BALLYMACAULA, DRUMBIGGLE, CIRCULAR ROAD,
 ENNIS, CO. CLARE

Drawing title			
HOUSE TYPE 1.D			
FLOOR PLANS, ELEVATIONS, SECTION AA, 3D RENDER			
Scale	Drawn	Checked	Date
1:100-200@A3	COC	EJG	03.11.21
Project No.	Dwg. No.	Revision	
21112	21112/P/107	P1	


Information Comments Planning Tender Construction

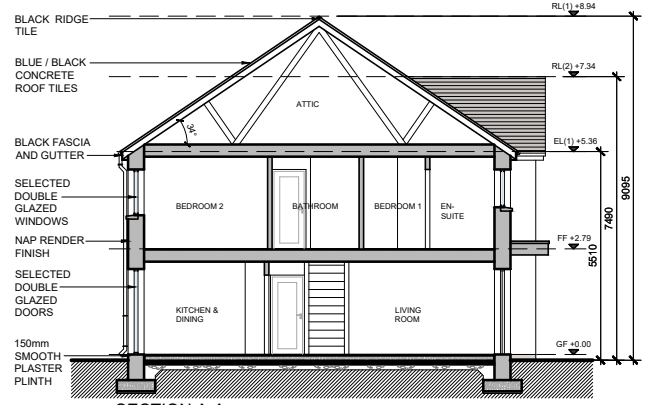

SECTION A-A
 SCALE 1:200

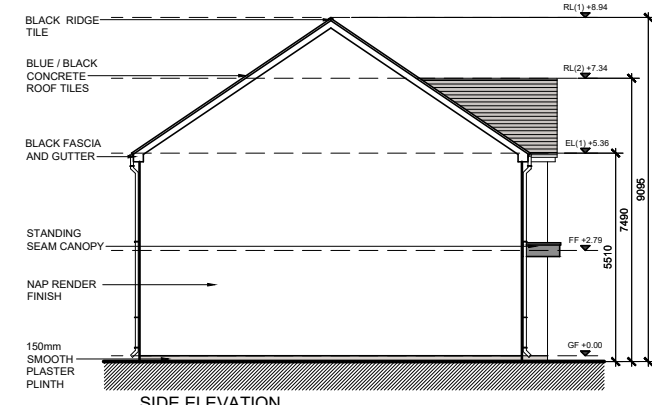

SIDE ELEVATION
 SCALE 1:200

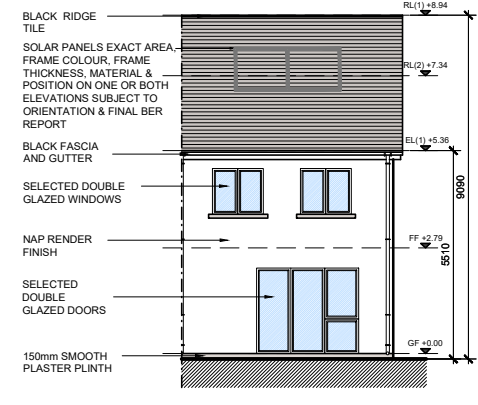

REAR ELEVATION
 SCALE 1:200