



DO NOT SCALE. WORK TO FIGURED DIMENSIONS ONLY.  
 ALL EXISTING DIMENSIONS TO BE CHECKED ON SITE.  
 DRAWN ON AUTOCAD R2004 AT DEADY GAHAN ARCHITECTS LTD  
 LAYERS ON THIS DRAWING COMPLY WITH BS 1192: PART 5

# C.A. 1 - Type 1.D2 - AREA: 93.2 SQ.M. 1003 SQ.FT.


Storage Area: 4.2 sq.m.

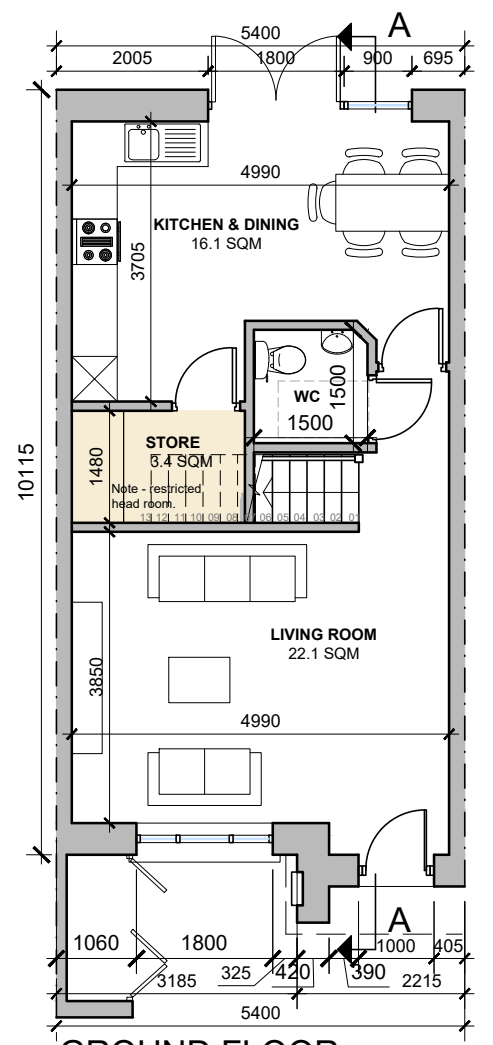

**GROUND FLOOR**  
 SCALE 1:100

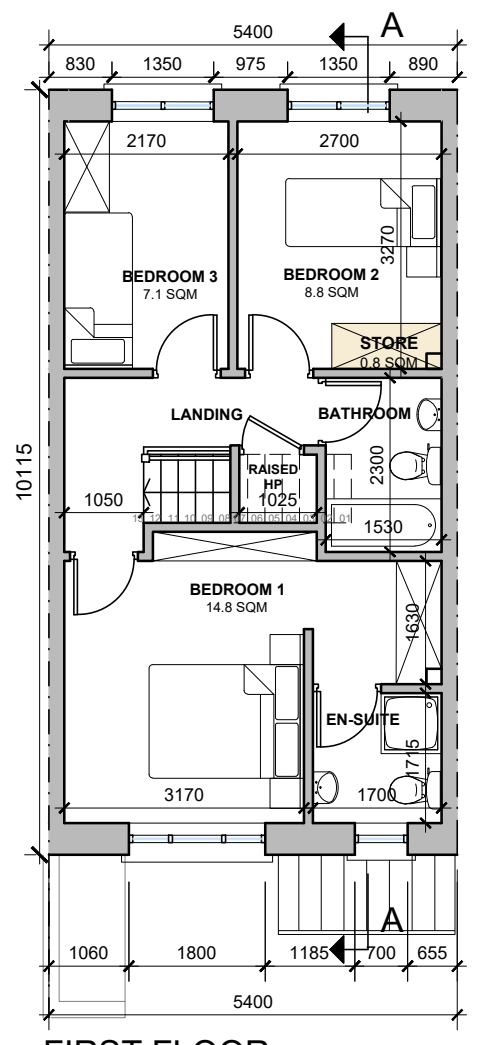


**FIRST FLOOR**  
 SCALE 1:100

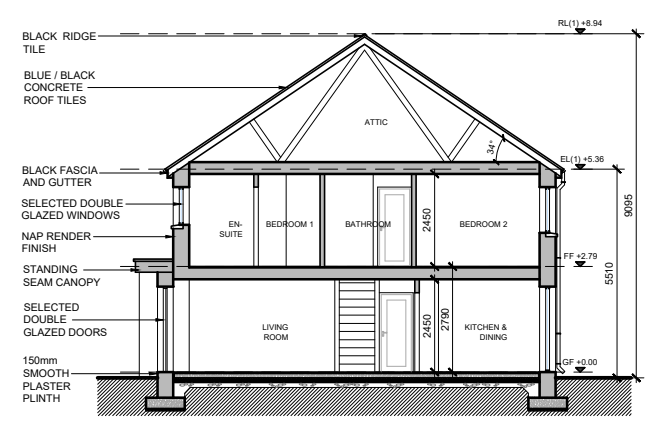


**SECTION AA**  
 SCALE 1:200




**HOUSE TYPE 1.D2 - C.A.1 - 3D Image**

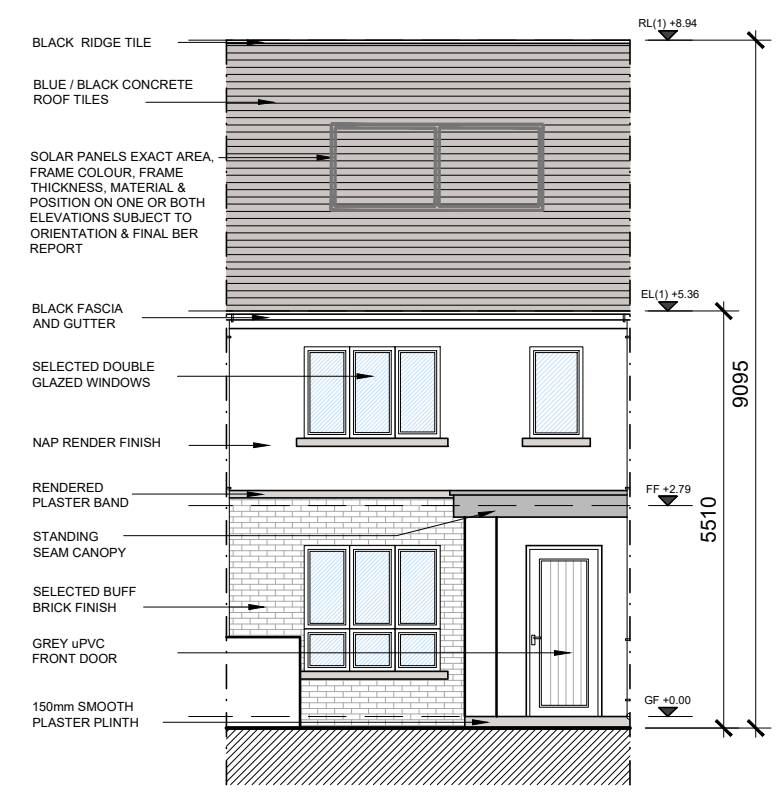

**FRONT ELEVATION**  
 SCALE 1:100

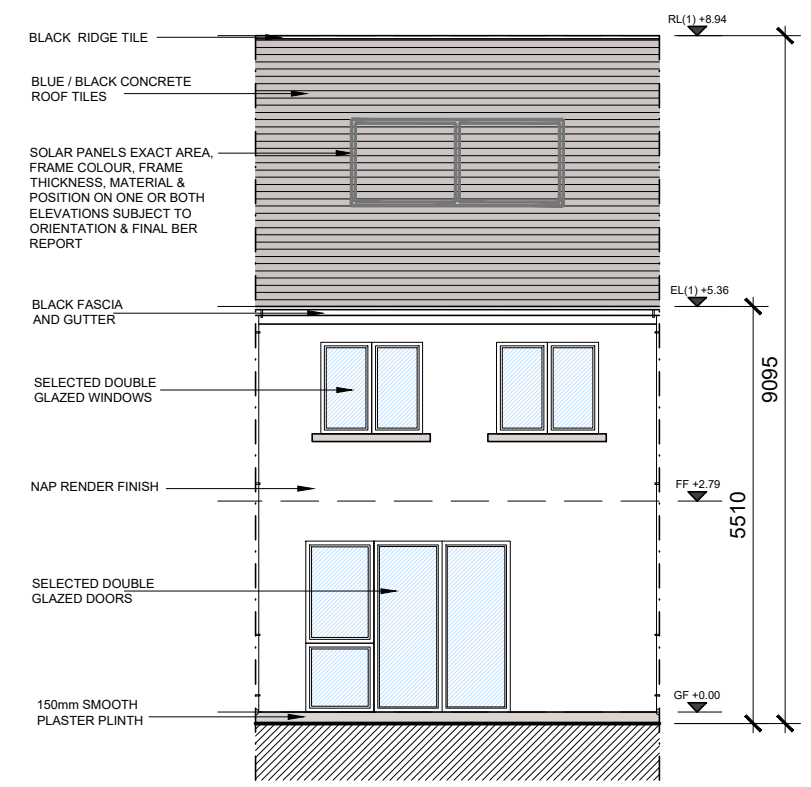

**REAR ELEVATION**  
 SCALE 1:100

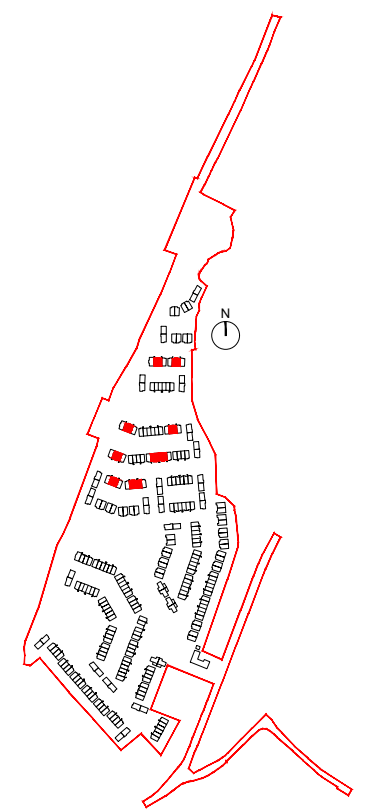


**Key Plan**  
 SCALE 1:10,000 @ A3

**NOTE:** POSITION OF NORTH POINT AND LEVELS VARY - CHECK SITE PLAN FOR ORIENTATION - DWG NO. 21112/P/003

**NOTE:** 1.D2m REFERS TO MIRRORED VERSION OF UNIT TYPE 1.D2

date	rev	name	chk	note
27.07.22	P1	MP	EJG	ISSUE FOR PLANNING

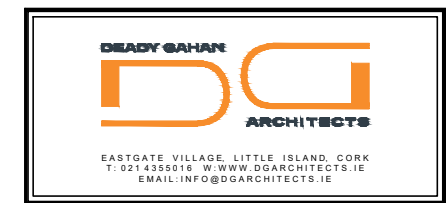

Project:  
 PROPOSED RESIDENTIAL DEVELOPMENT AT  
 BALLYMACAULA, DRUMBIGGLE, CIRCULAR ROAD,  
 ENNIS, CO. CLARE

Drawing title			
HOUSE TYPE 1.D2 FLOOR PLANS, ELEVATIONS, SECTION A-A, 3D RENDER			
Scale 1:100-200@A3	Drawn C/C	Checked EJG	Date 03.11.21
Project No. 21112	Dwg. No. 21112/P/108	Revision P1	

Information / Comments  Tender  
 Planning  Construction