



**C.A.2 - Type 2.F3**  
**END UNIT- AREA: 114.2 SQ.M.**

STORAGE tot. - 5.1 sq.m. **1229 SQ.FT.**

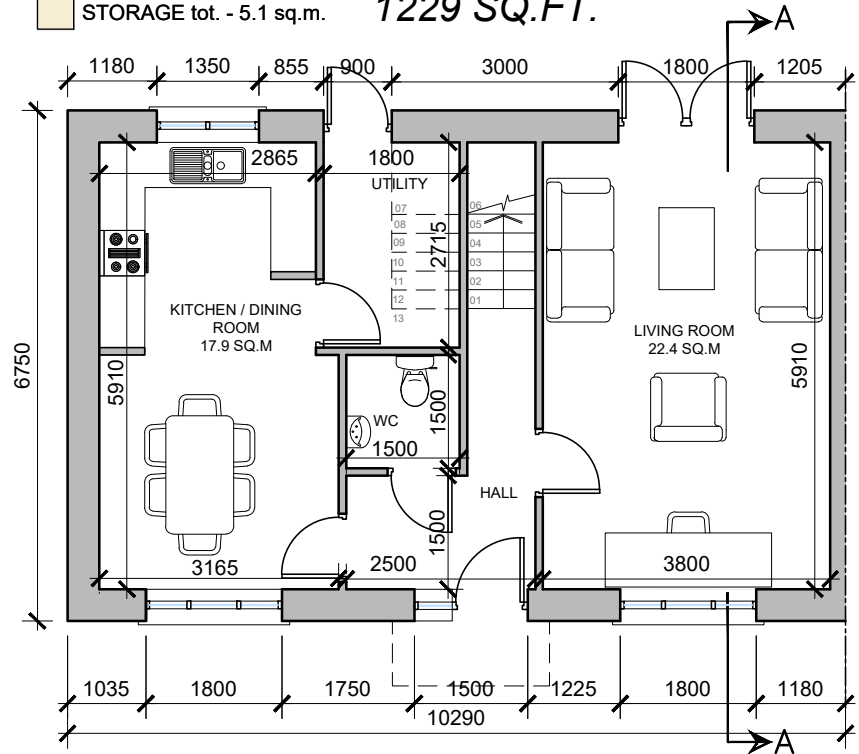

**GROUND FLOOR PLAN**


SCALE 1:100

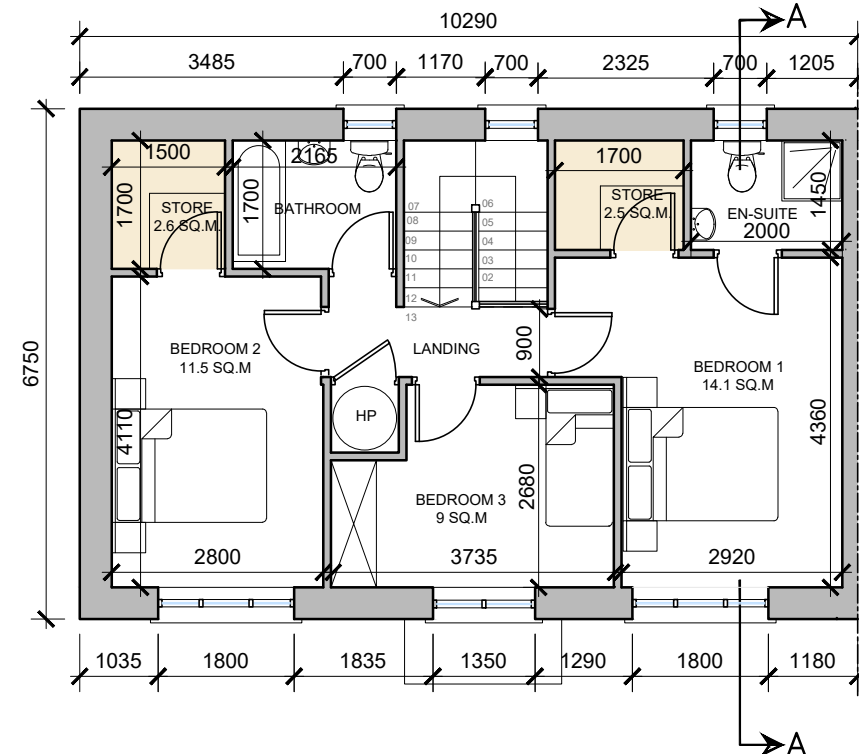

**FIRST FLOOR PLAN**

SCALE 1:100

DO NOT SCALE. WORK TO FIGURED DIMENSIONS ONLY.  
 ALL EXISTING DIMENSIONS TO BE CHECKED ON SITE.  
 DRAWN ON AUTOCAD R2004 AT DEADY GAHAN ARCHITECTS LTD  
 LAYERS ON THIS DRAWING COMPLY WITH BS 1192: PART 5

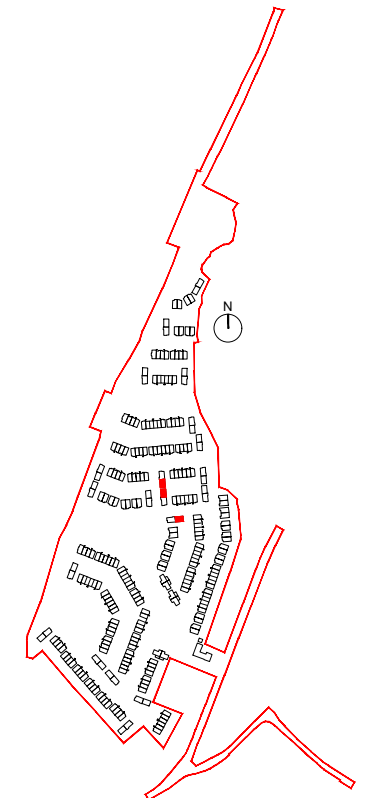

**Key Plan**

SCALE 1:10,000 @ A3




**FRONT ELEVATION**

SCALE 1:100




**HOUSE TYPE 2.F3 - C.A.2 - 3D RENDER**

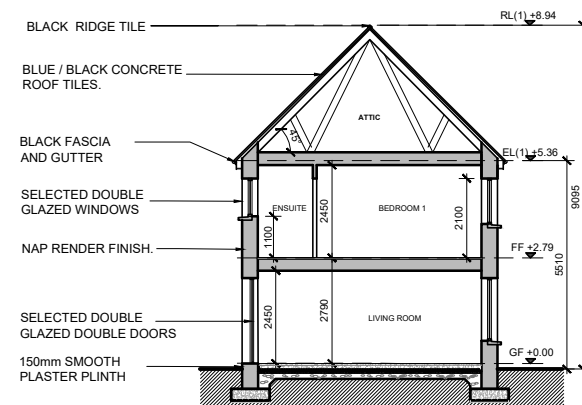


**SECTION A-A**

SCALE 1:200

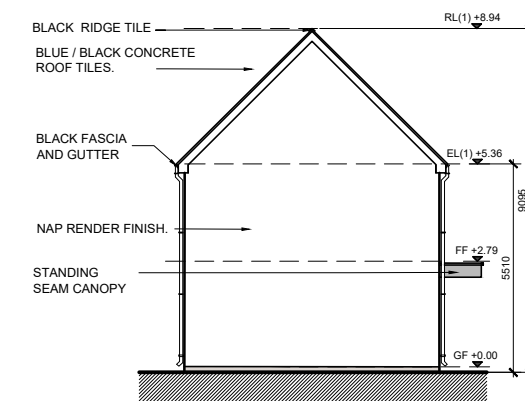

**SIDE ELEVATION**

SCALE 1:200

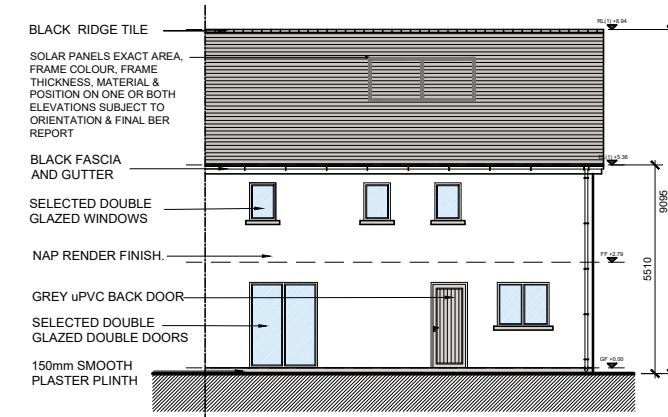


**REAR ELEVATION**

SCALE 1:200

**NOTE:** POSITION OF NORTH POINT AND LEVELS VARY - CHECK SITE PLAN FOR ORIENTATION - DWG NO. 21112-P-003

**NOTE:** 2.F3m REFERS TO MIRRORED VERSION OF UNIT TYPE 2.F3

date	rev	name	chk	note
27.07.22	P1	MP	EJG	ISSUE FOR PLANNING

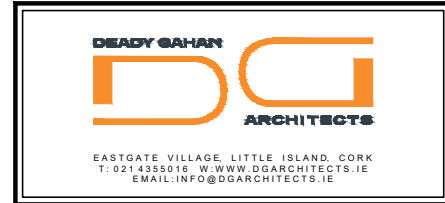

Project  
 PROPOSED RESIDENTIAL DEVELOPMENT AT  
 BALLYMACAULA, DRUMBIGGLE, CIRCULAR ROAD,  
 ENNIS, CO. CLARE

Drawing title  
 HOUSE TYPE 2.F3  
 FLOOR PLANS, ELEVATIONS, SECTION A-A, 3D RENDER

Scale	Drawn	Checked	Date
1:100/1:200@A3	KM	EJG	04.11.21
Project No.	Dwg. No.	Revision	
21112	21112/PP/203	P1	

Information \ Comments  Tender   
 Planning  Construction