



**C.A.2 - Type 2.F5 - AREA: 114.2 SQ.M.
1229 SQ.FT.**

STORAGE tot. - 5.1 sq.m.


DO NOT SCALE. WORK TO FIGURED DIMENSIONS ONLY.
ALL EXISTING DIMENSIONS TO BE CHECKED ON SITE.
DRAWN ON AUTOCAD R2004 AT DEADY GAHAN ARCHITECTS LTD
LAYERS ON THIS DRAWING COMPLY WITH BS 1192: PART 5

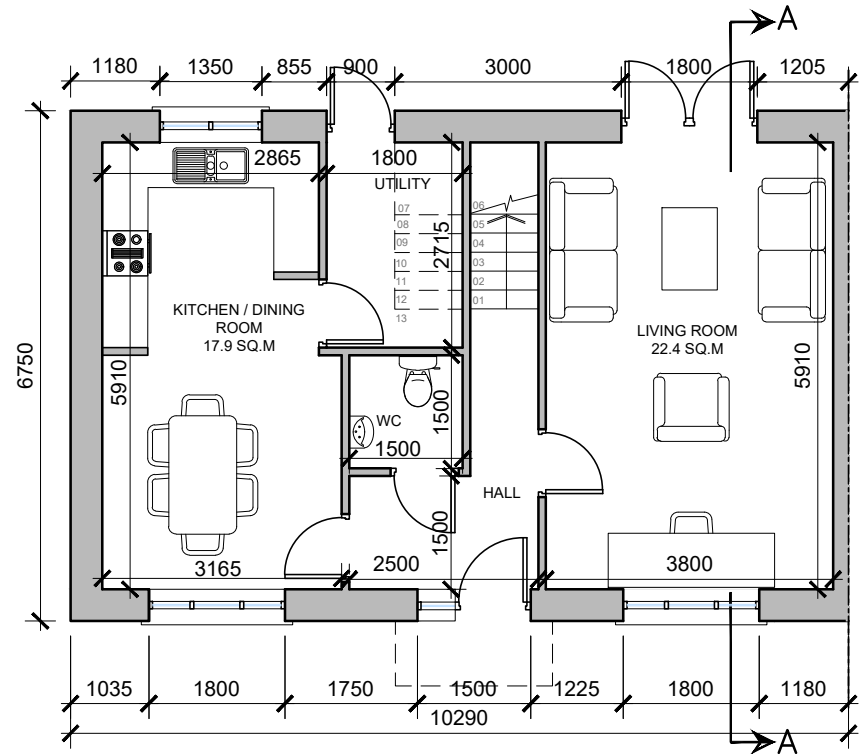

GROUND FLOOR PLAN
SCALE 1:100

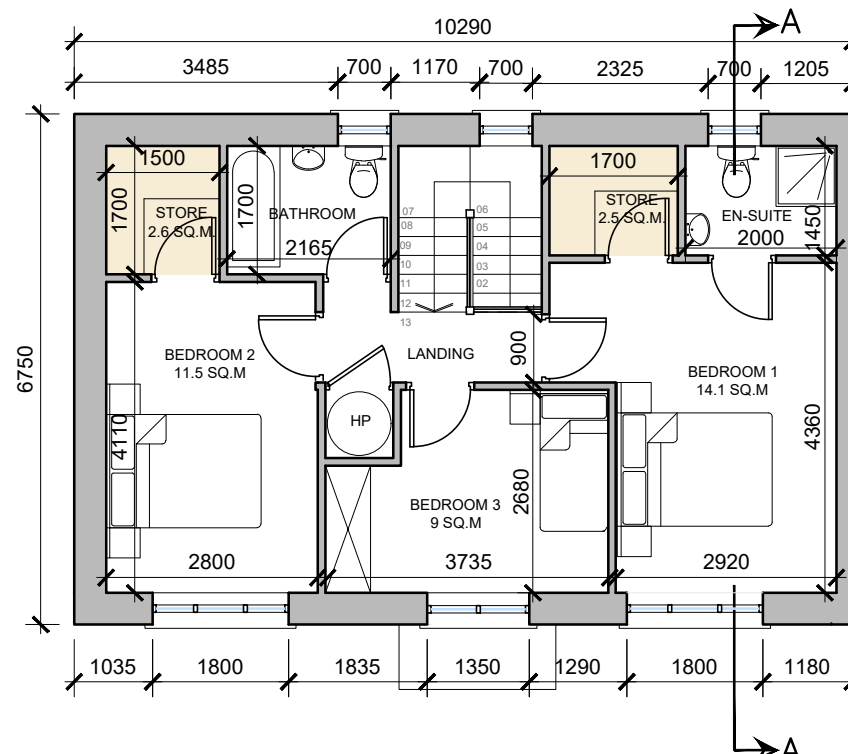

FIRST FLOOR PLAN
SCALE 1:100

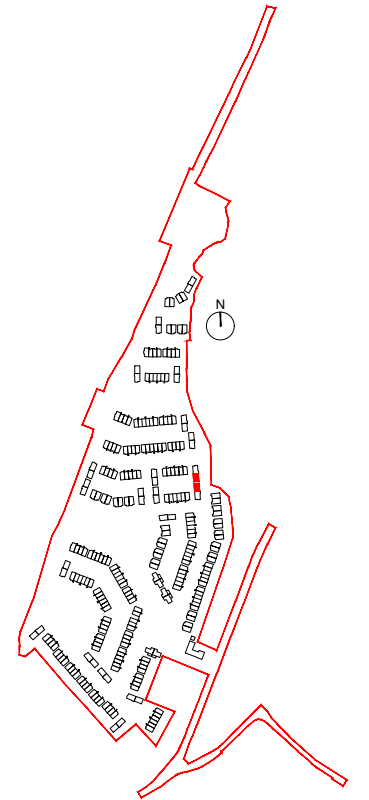


Key Plan
SCALE 1:10,000 @ A3




FRONT ELEVATION
SCALE 1:100




HOUSE TYPE 2.F5 - C.A.2 - 3D RENDER

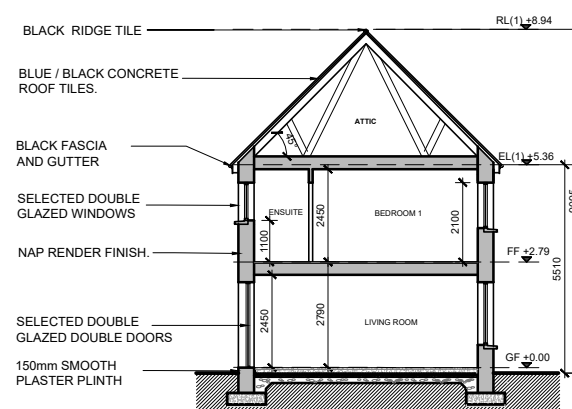

SECTION A-A
SCALE 1:200

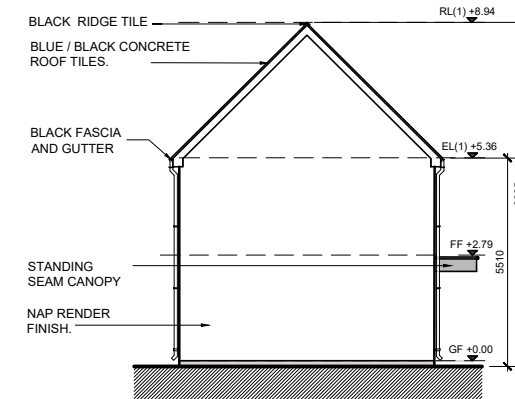

SIDE ELEVATION
SCALE 1:200

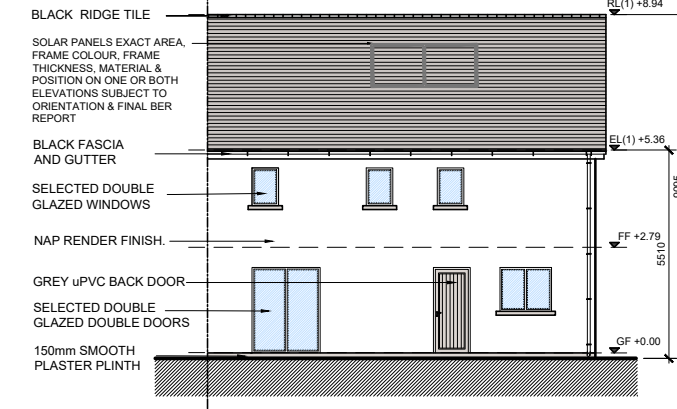


REAR ELEVATION
SCALE 1:200

NOTE: POSITION OF NORTH POINT AND LEVELS VARY - CHECK SITE PLAN FOR ORIENTATION - DWG NO. 21112-P-003

NOTE: 2.F5m REFERS TO MIRRORED VERSION OF UNIT TYPE 2.F5

date	rev	name	chk	note
27.07.22	P1	MP	EJG	ISSUE FOR PLANNING

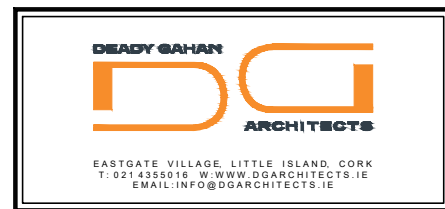

Project
PROPOSED RESIDENTIAL DEVELOPMENT AT
BALLYMACAULA, DRUMBIGGLE, CIRCULAR ROAD,
ENNIS, CO. CLARE

Drawing title
HOUSE TYPE 2.F5
FLOOR PLANS, ELEVATIONS, SECTION A-A, 3D RENDER

Scale	Drawn	Checked	Date
1:100/1:200@A3	KM	EJG	04.11.21
Project No.	Dwg. No.	Revision	
21112	21112/P/205	P1	

<input type="checkbox"/> Information \ Comments	<input type="checkbox"/> Tender
<input checked="" type="checkbox"/> Planning	<input type="checkbox"/> Construction