



**C.A. 2 - Type 2.D - AREA: 94.1 SQ.M.
1013 SQ.FT.**


Storage Area: 4.2 sq.m.

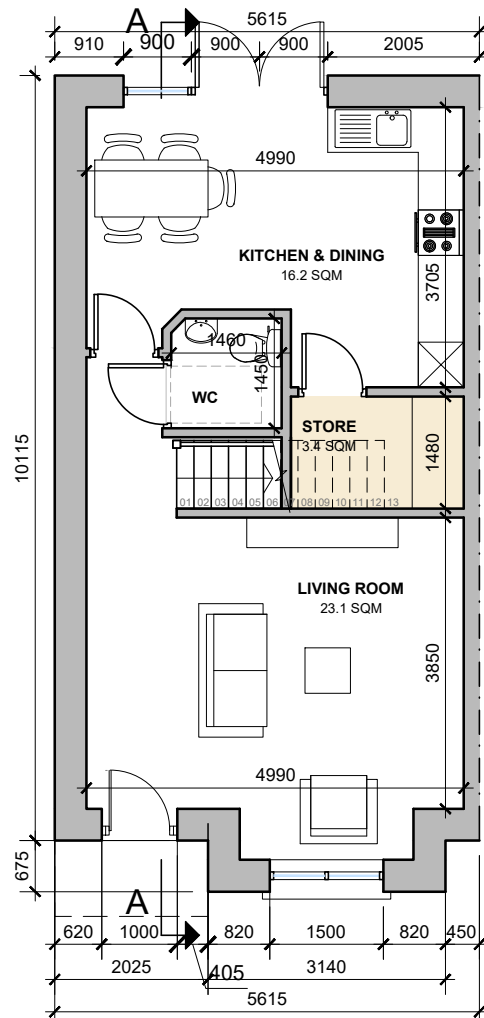

GROUND FLOOR
SCALE 1:100

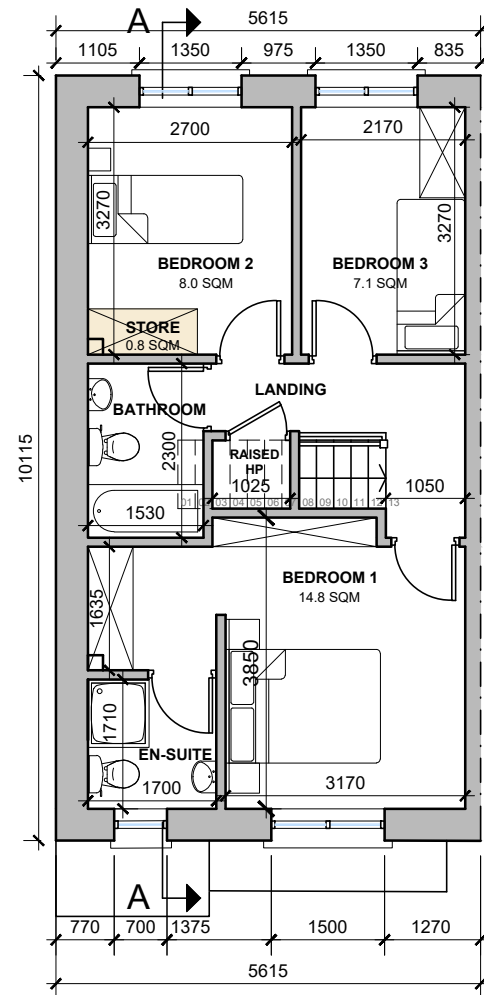

FIRST FLOOR
SCALE 1:100

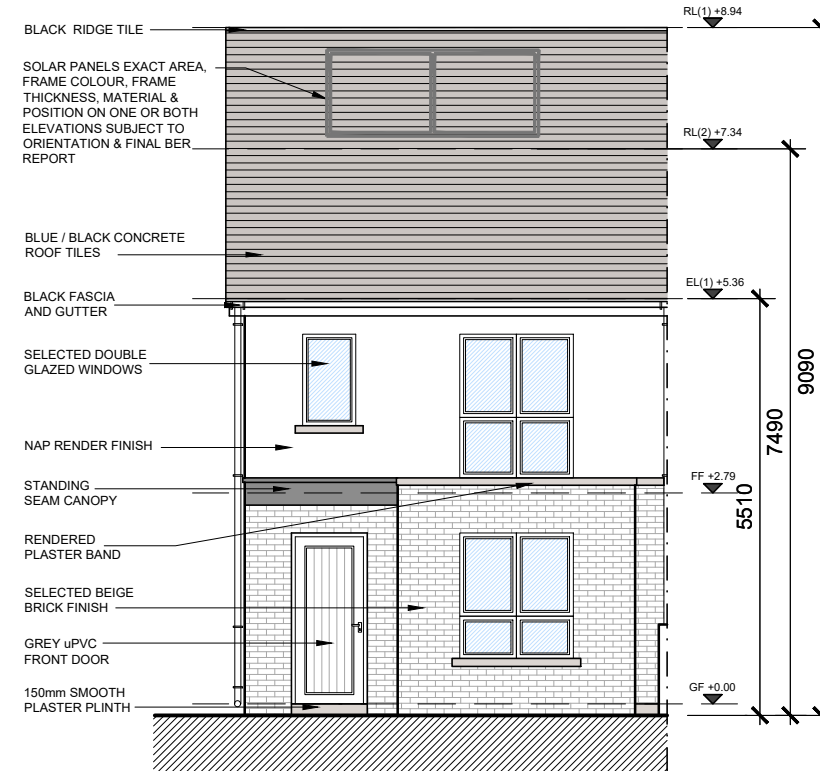


FRONT ELEVATION
SCALE 1:100



HOUSE TYPE 2.D - C.A.2 - 3D Image

DO NOT SCALE. WORK TO FIGURED DIMENSIONS ONLY.
ALL EXISTING DIMENSIONS TO BE CHECKED ON SITE.
DRAWN ON AUTOCAD R2004 AT DEADY GAHAN ARCHITECTS LTD
LAYERS ON THIS DRAWING COMPLY WITH BS 1192: PART 5

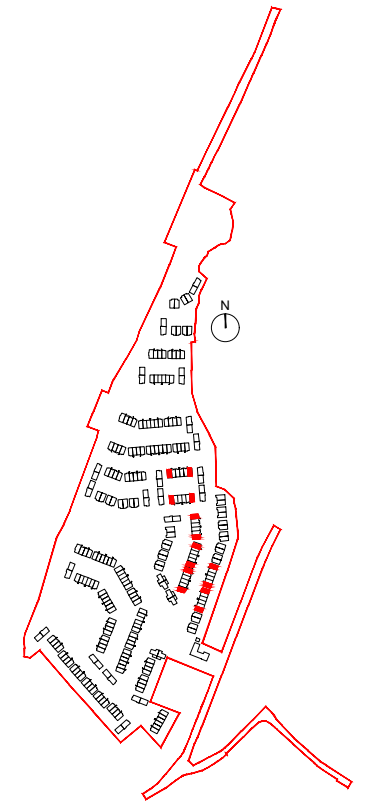

Key Plan
SCALE 1:10,000 @ A3

NOTE: POSITION OF NORTH POINT AND LEVELS VARY - CHECK SITE PLAN FOR ORIENTATION - DWG NO. 21112/P/003

NOTE: 2.Dm REFERS TO MIRRORED VERSION OF UNIT TYPE 2.D

date	rev	name	chk	note
27.07.22	P1	MP	EJG	ISSUE FOR PLANNING

DEADY GAHAN ARCHITECTS

EASTGATE VILLAGE, LITTLE ISLAND, CORK
T: 021 4355016 W: WWW.DGARCHITECTS.IE
EMAIL: INFO@DGARCHITECTS.IE

Project:
PROPOSED RESIDENTIAL DEVELOPMENT AT
BALLYMACAULA, DRUMBIGGLE, CIRCULAR ROAD,
ENNIS, CO. CLARE


Drawing title:
HOUSE TYPE 2.D
FLOOR PLANS, ELEVATIONS, SECTION AA, 3D RENDER

Scale	Drawn	Checked	Date
1:100-200@A3	COC	EJG	03.11.21


Project No.	Dwg. No.	Revision
21112	21112/P/207	P1

Information 1 Comments
Planning


Tender
Construction

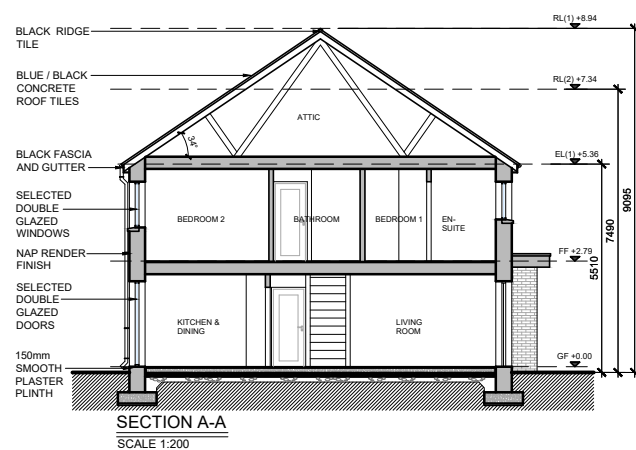

SECTION A-A
SCALE 1:200

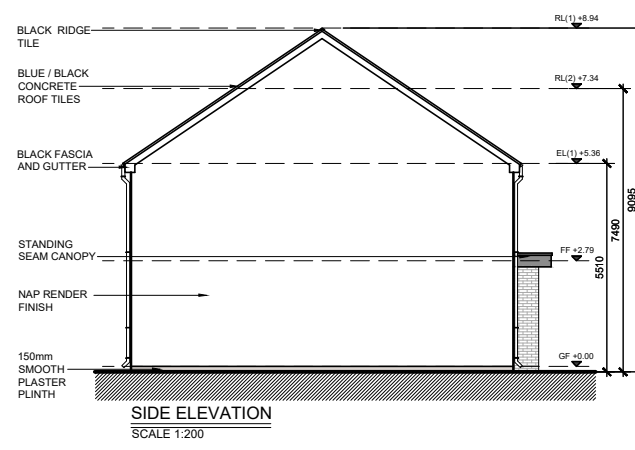

SIDE ELEVATION
SCALE 1:200

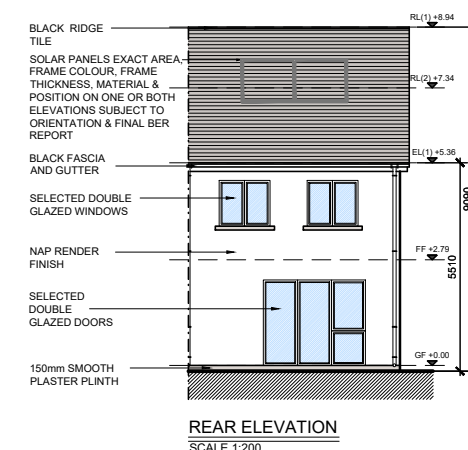

REAR ELEVATION
SCALE 1:200