



**C.A. 2 - Type 2.E8 - AREA: 86.1 SQ.M.
948.5 SQ.FT.**

DO NOT SCALE. WORK TO FIGURED DIMENSIONS ONLY.
ALL EXISTING DIMENSIONS TO BE CHECKED ON SITE.
DRAWN ON AUTOCAD R2004 AT DEADY GAHAN ARCHITECTS LTD
LAYERS ON THIS DRAWING COMPLY WITH BS 1192: PART 5


Storage Area: 5.7 sq.m.

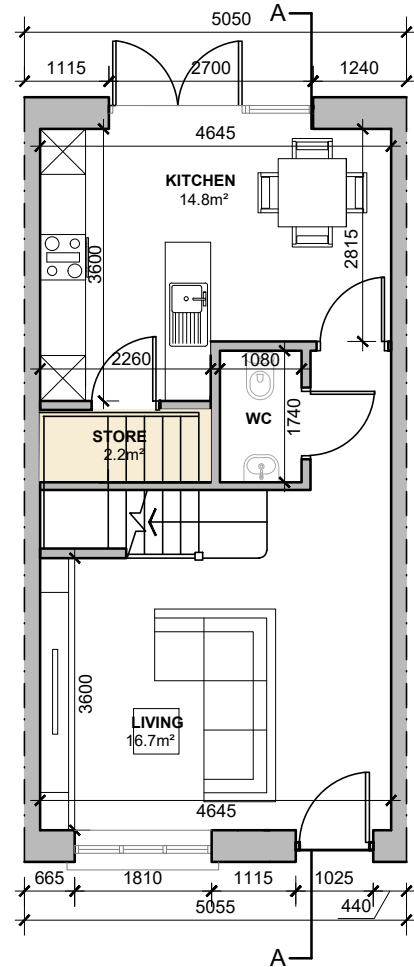


GROUND FLOOR
SCALE 1:100

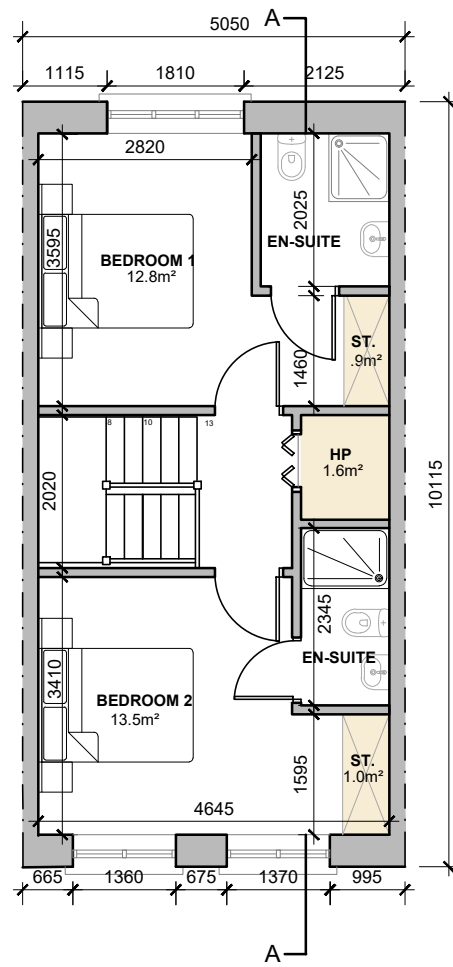


FIRST FLOOR
SCALE 1:100

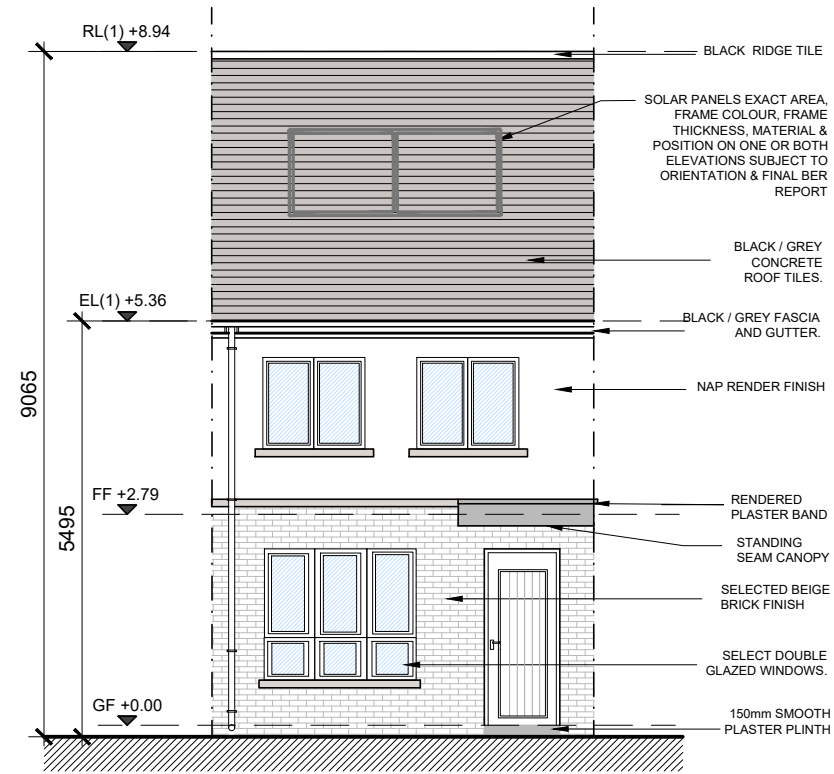

FRONT ELEVATION
SCALE 1:100

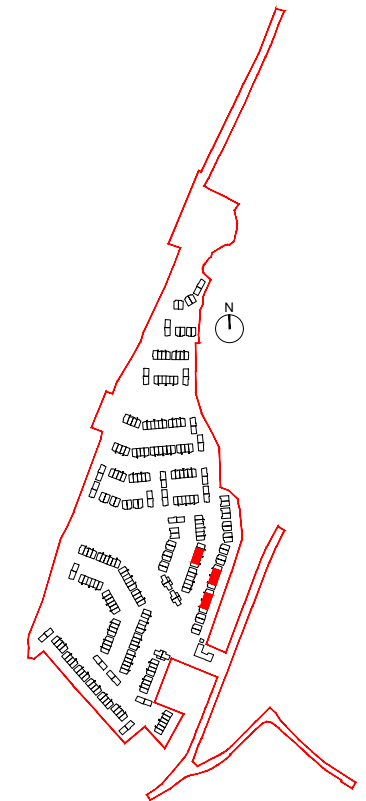


Key Plan
SCALE 1:10,000 @ A3

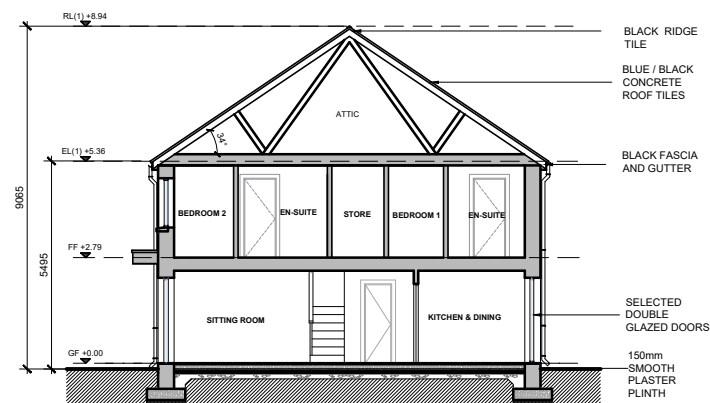

SECTION AA
SCALE 1:200




HOUSE TYPE 2.E8 - C.A.2 - 3D Image

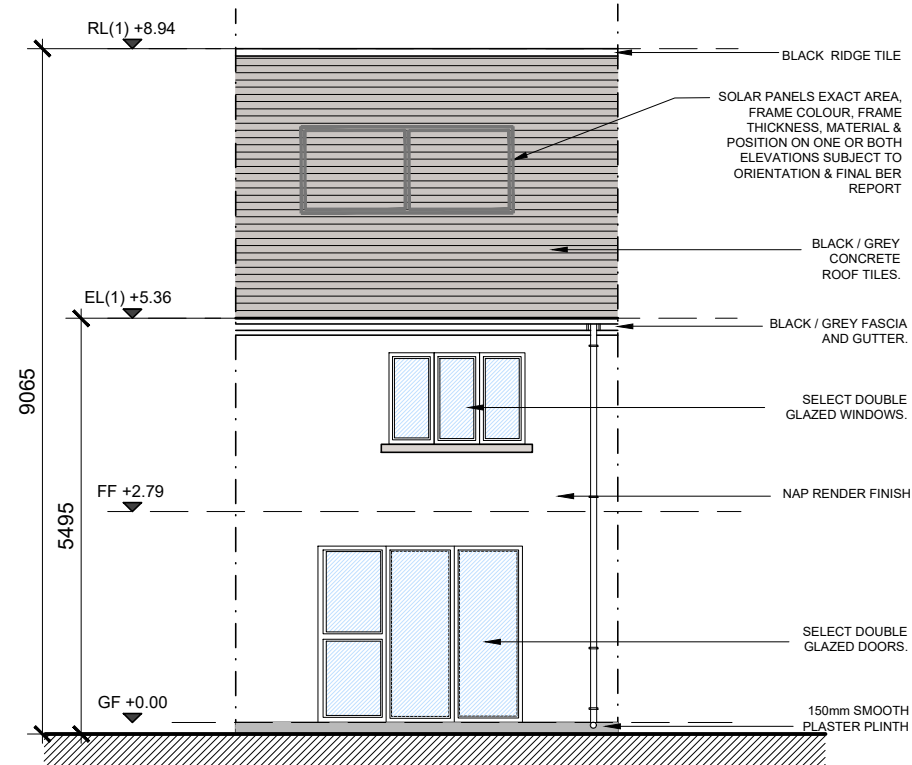

REAR ELEVATION
SCALE 1:100

NOTE: POSITION OF NORTH POINT AND LEVELS VARY - CHECK SITE PLAN FOR ORIENTATION - DWG NO. 21112/P/003

date	rev	name	chk	note
28.07.22	P1	MP	EJG	ISSUE FOR PLANNING

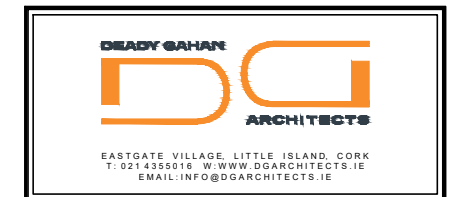

Project:
PROPOSED RESIDENTIAL DEVELOPMENT AT
BALLYMACAULA, DRUMBIGGLE, CIRCULAR ROAD,
ENNIS, CO. CLARE

Drawing title:
HOUSE TYPE 2.E8
FLOOR PLANS, ELEVATIONS, SECTION A-A, 3D RENDER

Scale	Drawn	Checked	Date
1:100-200@A3	COC	EJG	03.11.21
Project No.	Dwg. No.	Revision	
21112	21112/P/209	P1	

Information 1 Comments
 Planning Tender Construction