



DO NOT SCALE. WORK TO FIGURED DIMENSIONS ONLY.
 ALL EXISTING DIMENSIONS TO BE CHECKED ON SITE.
 DRAWN ON AUTOCAD R2004 AT DEADY GAHAN ARCHITECTS LTD
 LAYERS ON THIS DRAWING COMPLY WITH BS 1192: PART 5

**C.A. 3 - Type 3.E8 - AREA: 86.1 SQ.M.
 926.9 SQ.FT.**


Storage Area: 5.7 sq.m.

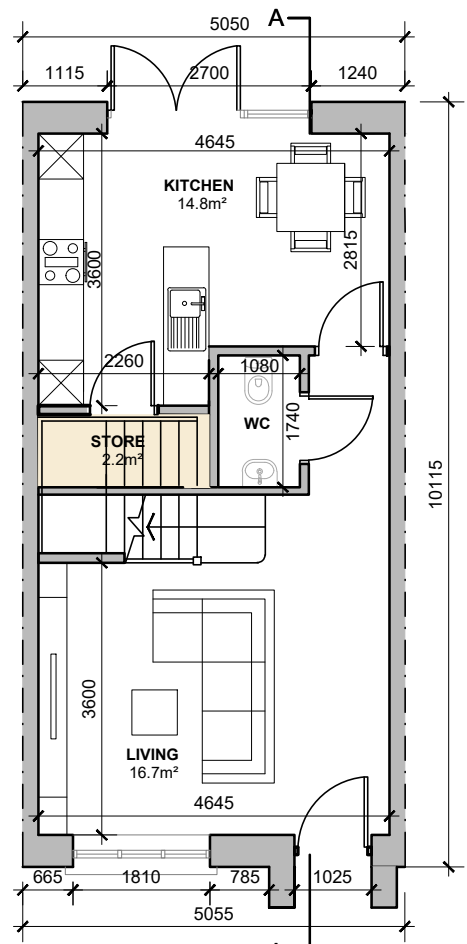


GROUND FLOOR
 SCALE 1:100

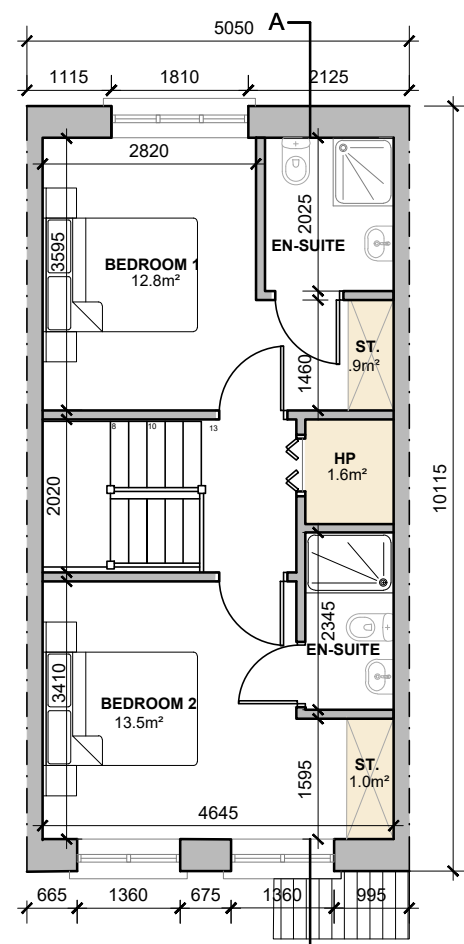


FIRST FLOOR
 SCALE 1:100

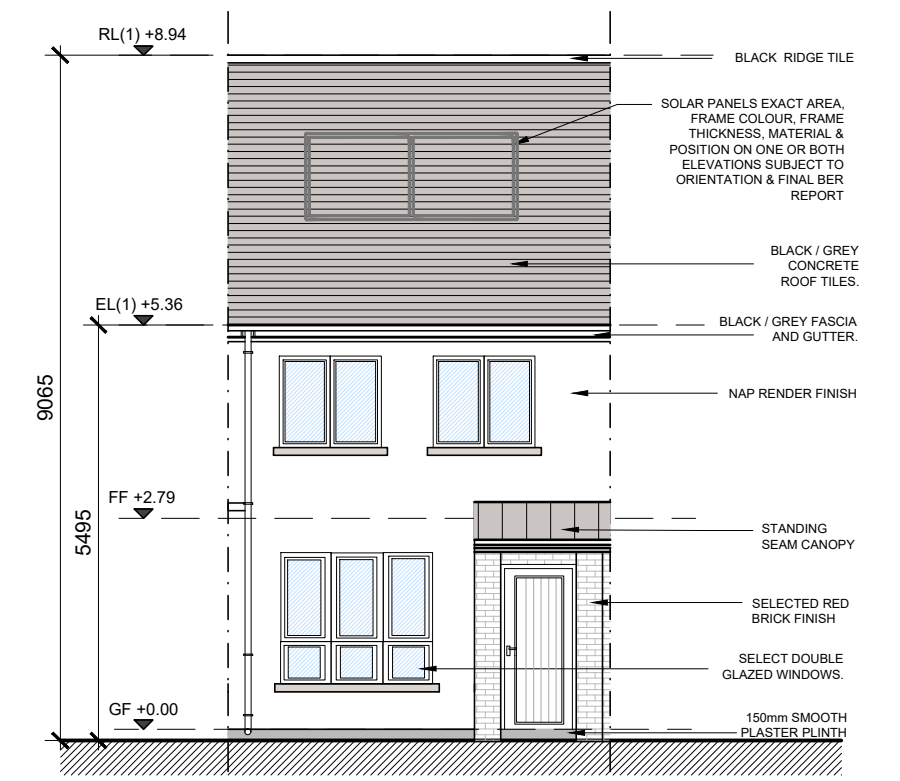

FRONT ELEVATION
 SCALE 1:100

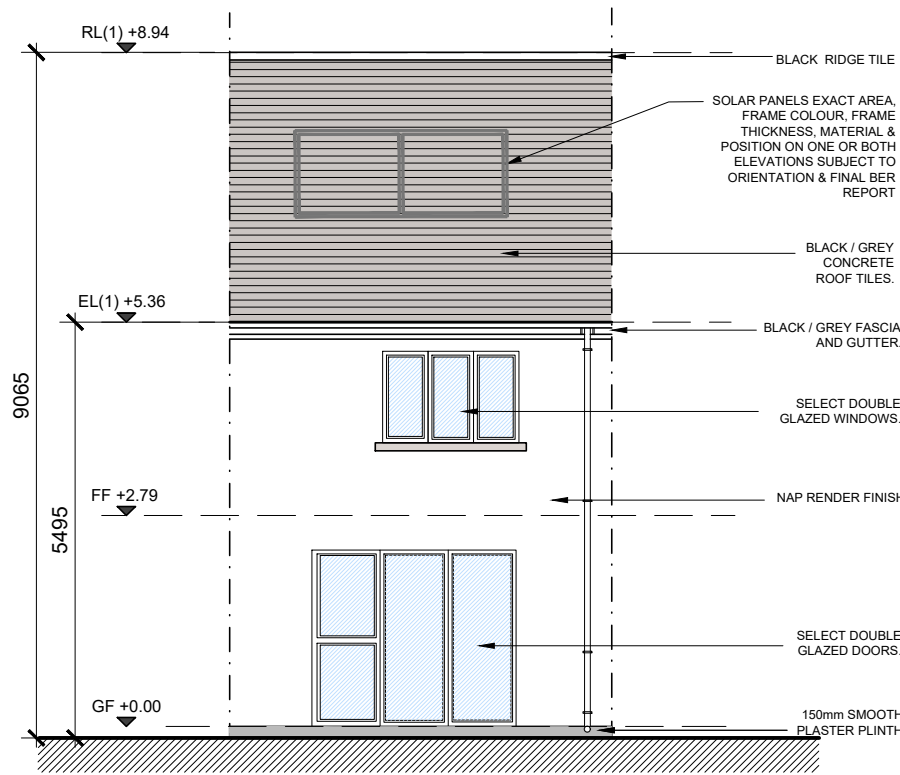


REAR ELEVATION
 SCALE 1:100

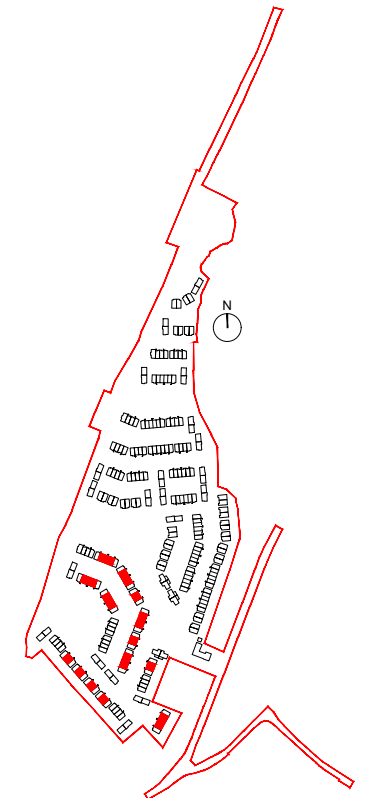

Key Plan
 SCALE 1:10,000 @ A3

NOTE: POSITION OF NORTH POINT AND LEVELS VARY - CHECK SITE PLAN FOR ORIENTATION - DWG NO. 21112/P/003

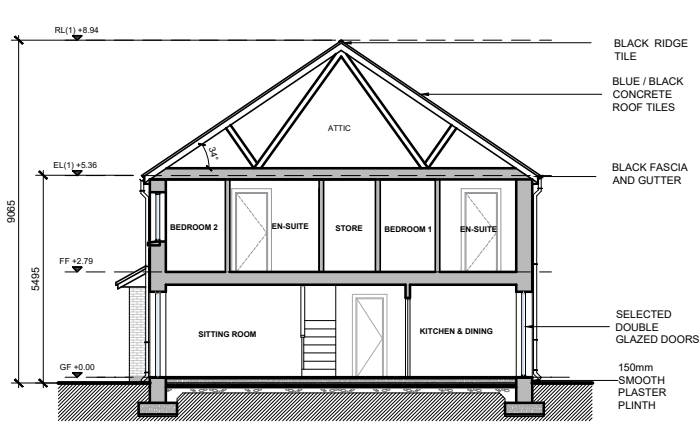


SECTION AA
 SCALE 1:200



HOUSE TYPE 3.E8 - C.A.3 - 3D Image

date	rev	name	chk	note
27.07.22	P1	MP	EJG	ISSUE FOR PLANNING

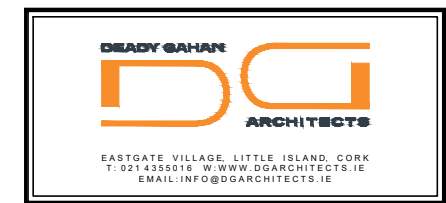

Project:
 PROPOSED RESIDENTIAL DEVELOPMENT AT
 BALLYMACAULA, DRUMBIGGLE, CIRCULAR ROAD,
 ENNIS, CO. CLARE

Drawing title			
HOUSE TYPE 3.E8 FLOOR PLANS, ELEVATIONS, SECTION A-A, 3D RENDER			
Scale	Drawn	Checked	Date
1:100-200@A3	COC	EJG	03.11.21
Project No.	Dwg. No.	Revision	
21112	21112/P/309	P1	

Information 1 Comments
 Planning Tender
 Construction