

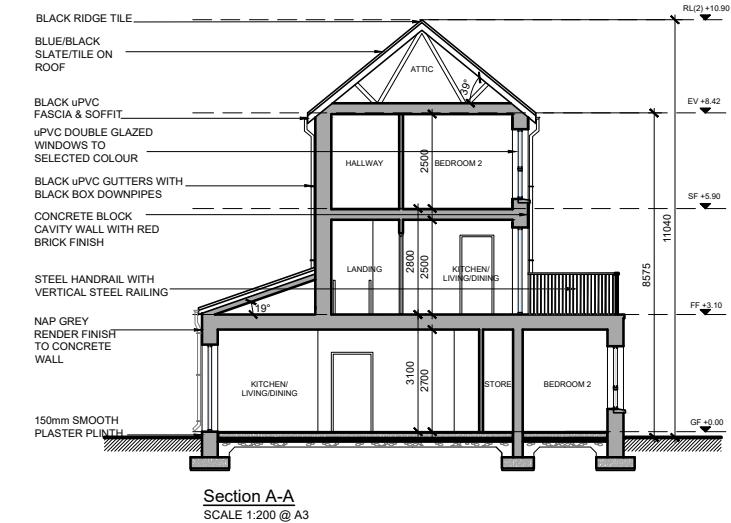
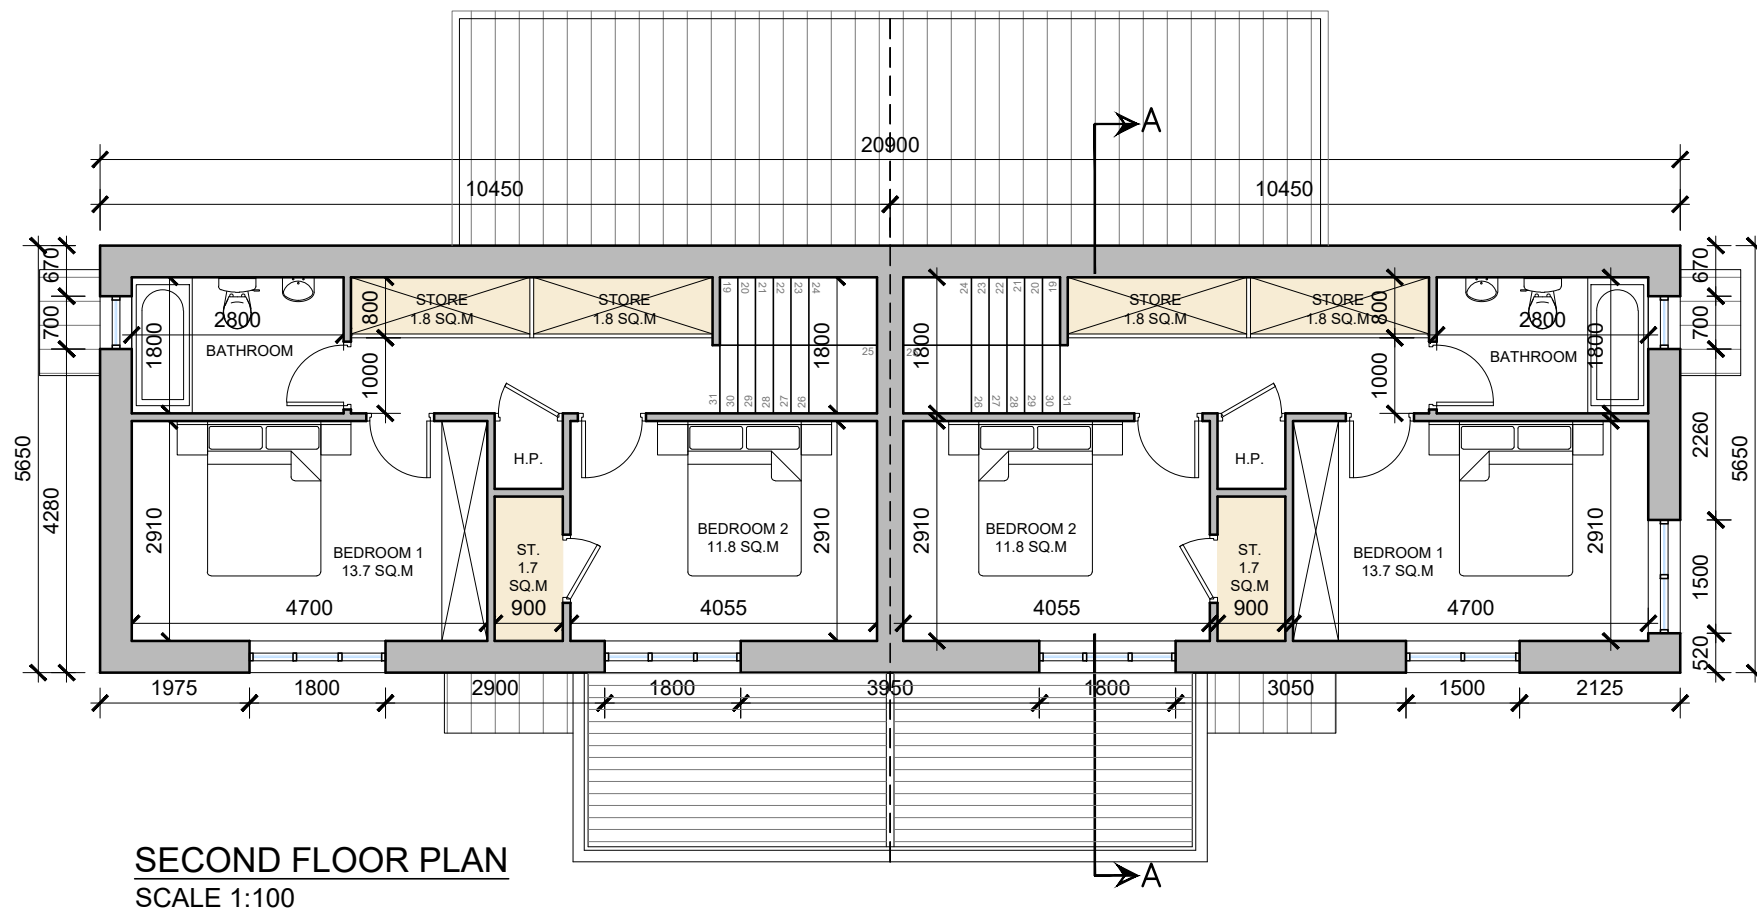


DO NOT SCALE. WORK TO FIGURED DIMENSIONS ONLY.
 ALL EXISTING DIMENSIONS TO BE CHECKED ON SITE.
 DRAWN ON AUTOCAD R2004 AT DEADY GAHAN ARCHITECTS LTD
 LAYERS ON THIS DRAWING COMPLY WITH BS 1192: PART 5

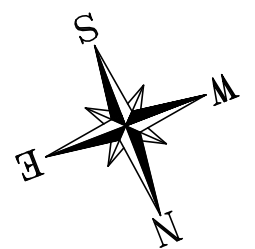


**C.A.3 - Type 3.G3m - AREA: 87.2 SQ.M.
 939 SQ.FT.**
 (with entrance stairs: 94.8 sq.m.)
 STORAGE tot. - 6.9 sq.m.

**C.A.3 - Type 3.G4m - AREA: 87.2 SQ.M.
 939 SQ.FT.**
 (with entrance stairs: 94.8 sq.m.)
 STORAGE tot. - 6.9 sq.m.

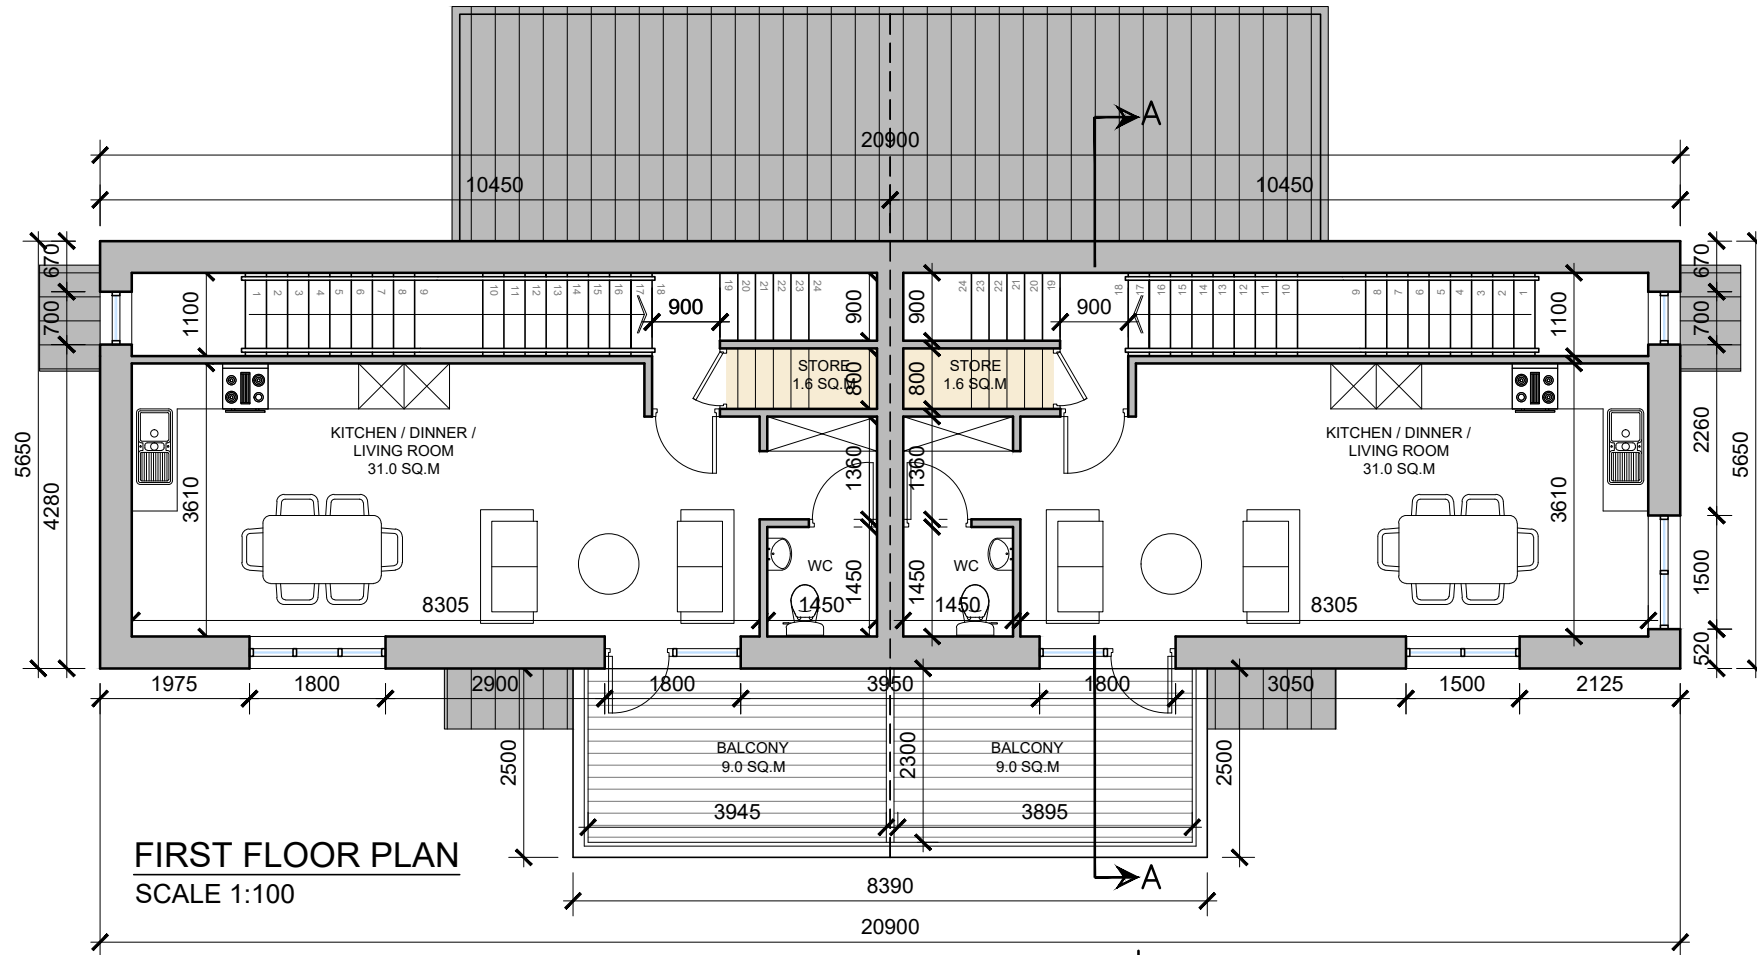

UNITS 45-48
 FINISH FLOOR LEVEL: +27.75

date	rev	name	chk	note
27.07.22	P1	MP	EJG	ISSUE FOR PLANNING

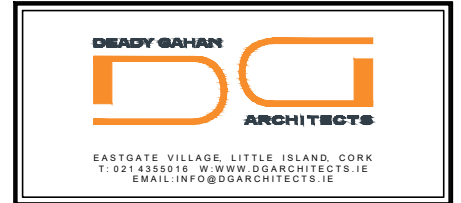

Project
 PROPOSED RESIDENTIAL DEVELOPMENT AT
 BALLYMACAULA, DRUMBIGGLE, CIRCULAR ROAD,
 ENNIS, CO. CLARE.

Drawing title
 DUPLEX APARTMENT 3.G1m/G2m/G3m/G4m
 FIRST & SECOND FLOOR PLANS & SECTION A-A

Scale 1:100/1:200 @ A3	Drawn AV	Checked EJG	Date 13.06.22
Project No. 21112	Dwg. No. 21112/P/312	Revision P1	

<input type="checkbox"/> Information \ Comments	<input type="checkbox"/> Tender
<input checked="" type="checkbox"/> Planning	<input type="checkbox"/> Construction