


THE INFORMATION ON THIS DRAWING IS TO THE ORDNANCE SURVEY IRELAND ITM COORDINATE SYSTEM

- LEGEND:
- Existing Ground Level
 - Proposed Ground Level
 - Proposed Foul Sewer Run
 - Concrete Protection Cover
 - Storm Sewer Network Crossing Point

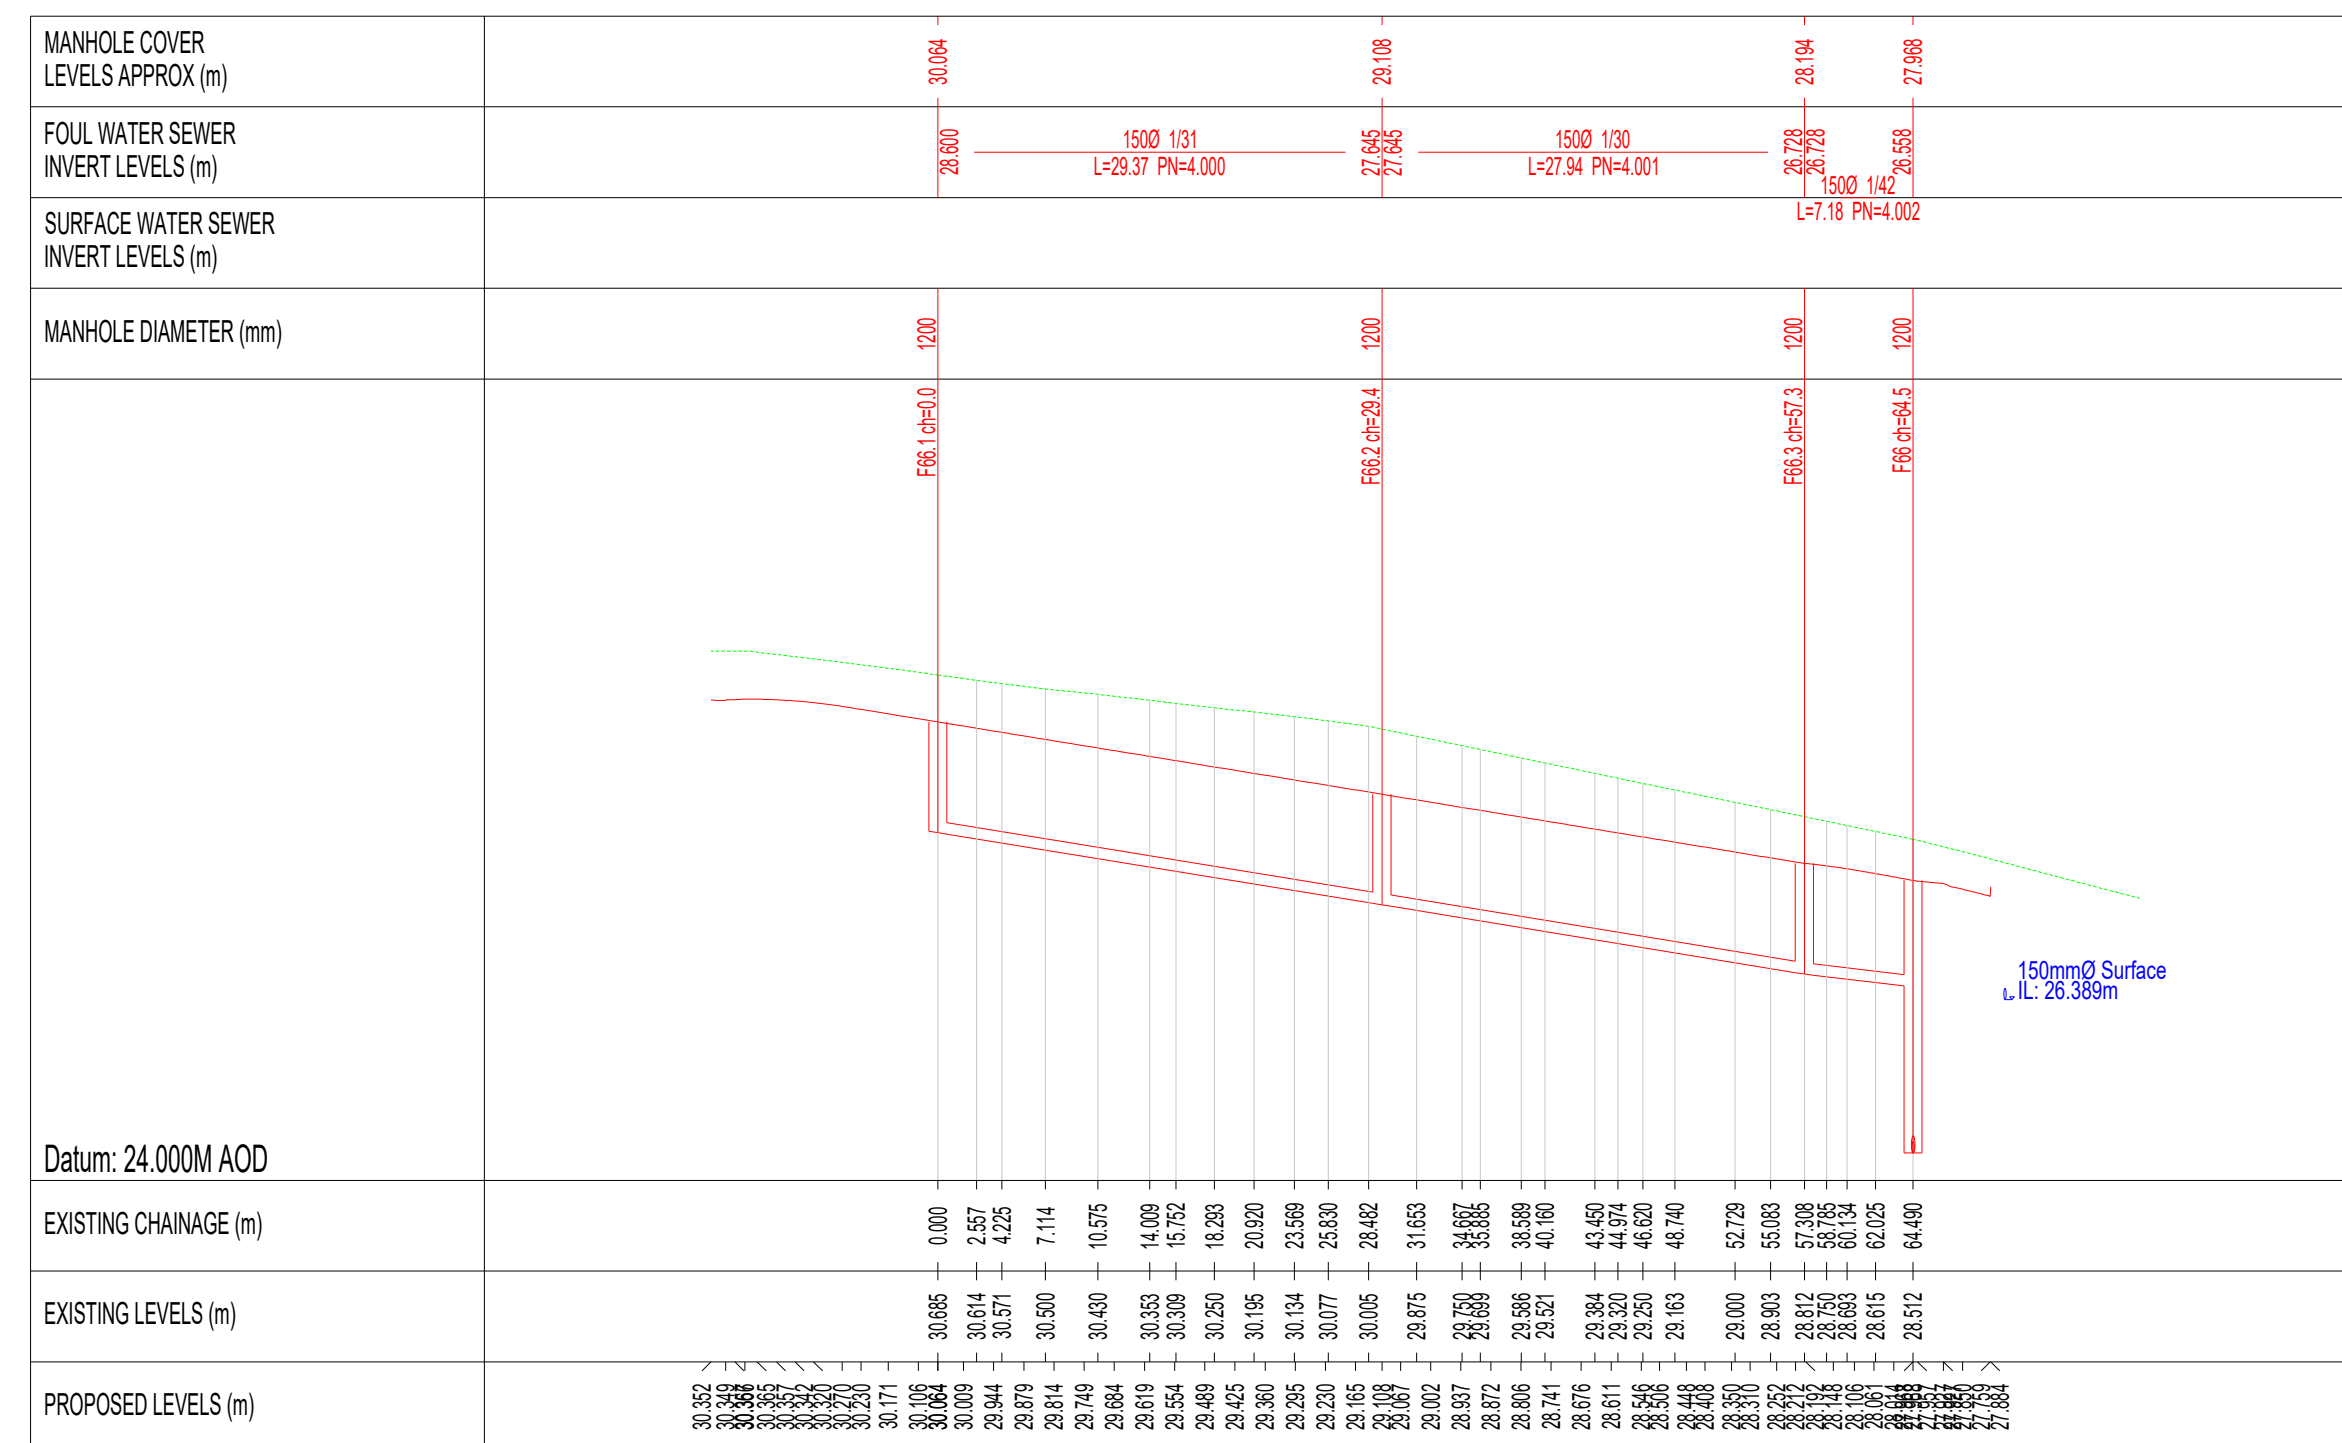

Foul Longsections - FMH66.1 to FMH66
 Scale@A1 - Horizontal 1:500 / Vertical 1:2500 [@A3 - H 1:1000 / V 1:5000]

- NOTES:
- FIGURED DIMENSIONS ONLY TO BE TAKEN FROM THIS DRAWING.
 - ALL DRAWINGS TO BE CHECKED BY THE CONTRACTOR ON SITE.
 - ENGINEER/EMPLOYERS REPRESENTATIVE, AS APPROPRIATE, TO BE INFORMED BY THE CONTRACTOR OF ANY DISCREPANCIES BEFORE ANY WORK COMMENCES.
 - THE CONTRACTOR SHALL UNDERTAKE A THOROUGH CHECK FOR THE ACTUAL LOCATION OF ALL SERVICES/UTILITIES, ABOVE AND BELOW GROUND, BEFORE ANY WORK COMMENCES.
 - ALL LEVELS SHOWN RELATE TO ORDNANCE SURVEY DATUM AT MALIN HEAD.

| Rev | Date | Description | By | Chkd. |
|-----|------------|---------------------|----|-------|
| P02 | 15.08.2022 | Issued For Planning | EC | BH |
| P01 | 08.07.2022 | Draft Planning | EC | BH |

Client: Glennagh Homes

Project: Residential Development, Ennis, Co.Clare.

Title: Foul Longsections Sheet 10 of 10

| | | |
|-------------------|---------------|-----------|
| Scale @ A1: | As Shown | |
| Prepared by: | Checked: | Date: |
| EC | BH | July 2022 |
| Project Director: | Brian Carroll | |
| Drawing Status: | Planning | |

TOBIN
 CONSULTING ENGINEERS

Galway Office
 Fairgreen House, Fairgreen Road,
 Galway,
 H91 AXK8,
 Ireland.

Tel: +353 (0)91 565 211
 www.tobin.ie

TOBIN Consulting Engineers will not be liable for any use of this document for any purpose other than that for which it was originally prepared and provided. Except where specified, all rights and liabilities are reserved. This document may be reproduced or transmitted in any form and this document shall not be relied upon by any third party for any purpose.

Drawing No: **11269-2145 P02** Revision: