



Detail 07
1.8M High Paladin fence detail

Scale @ 1:25

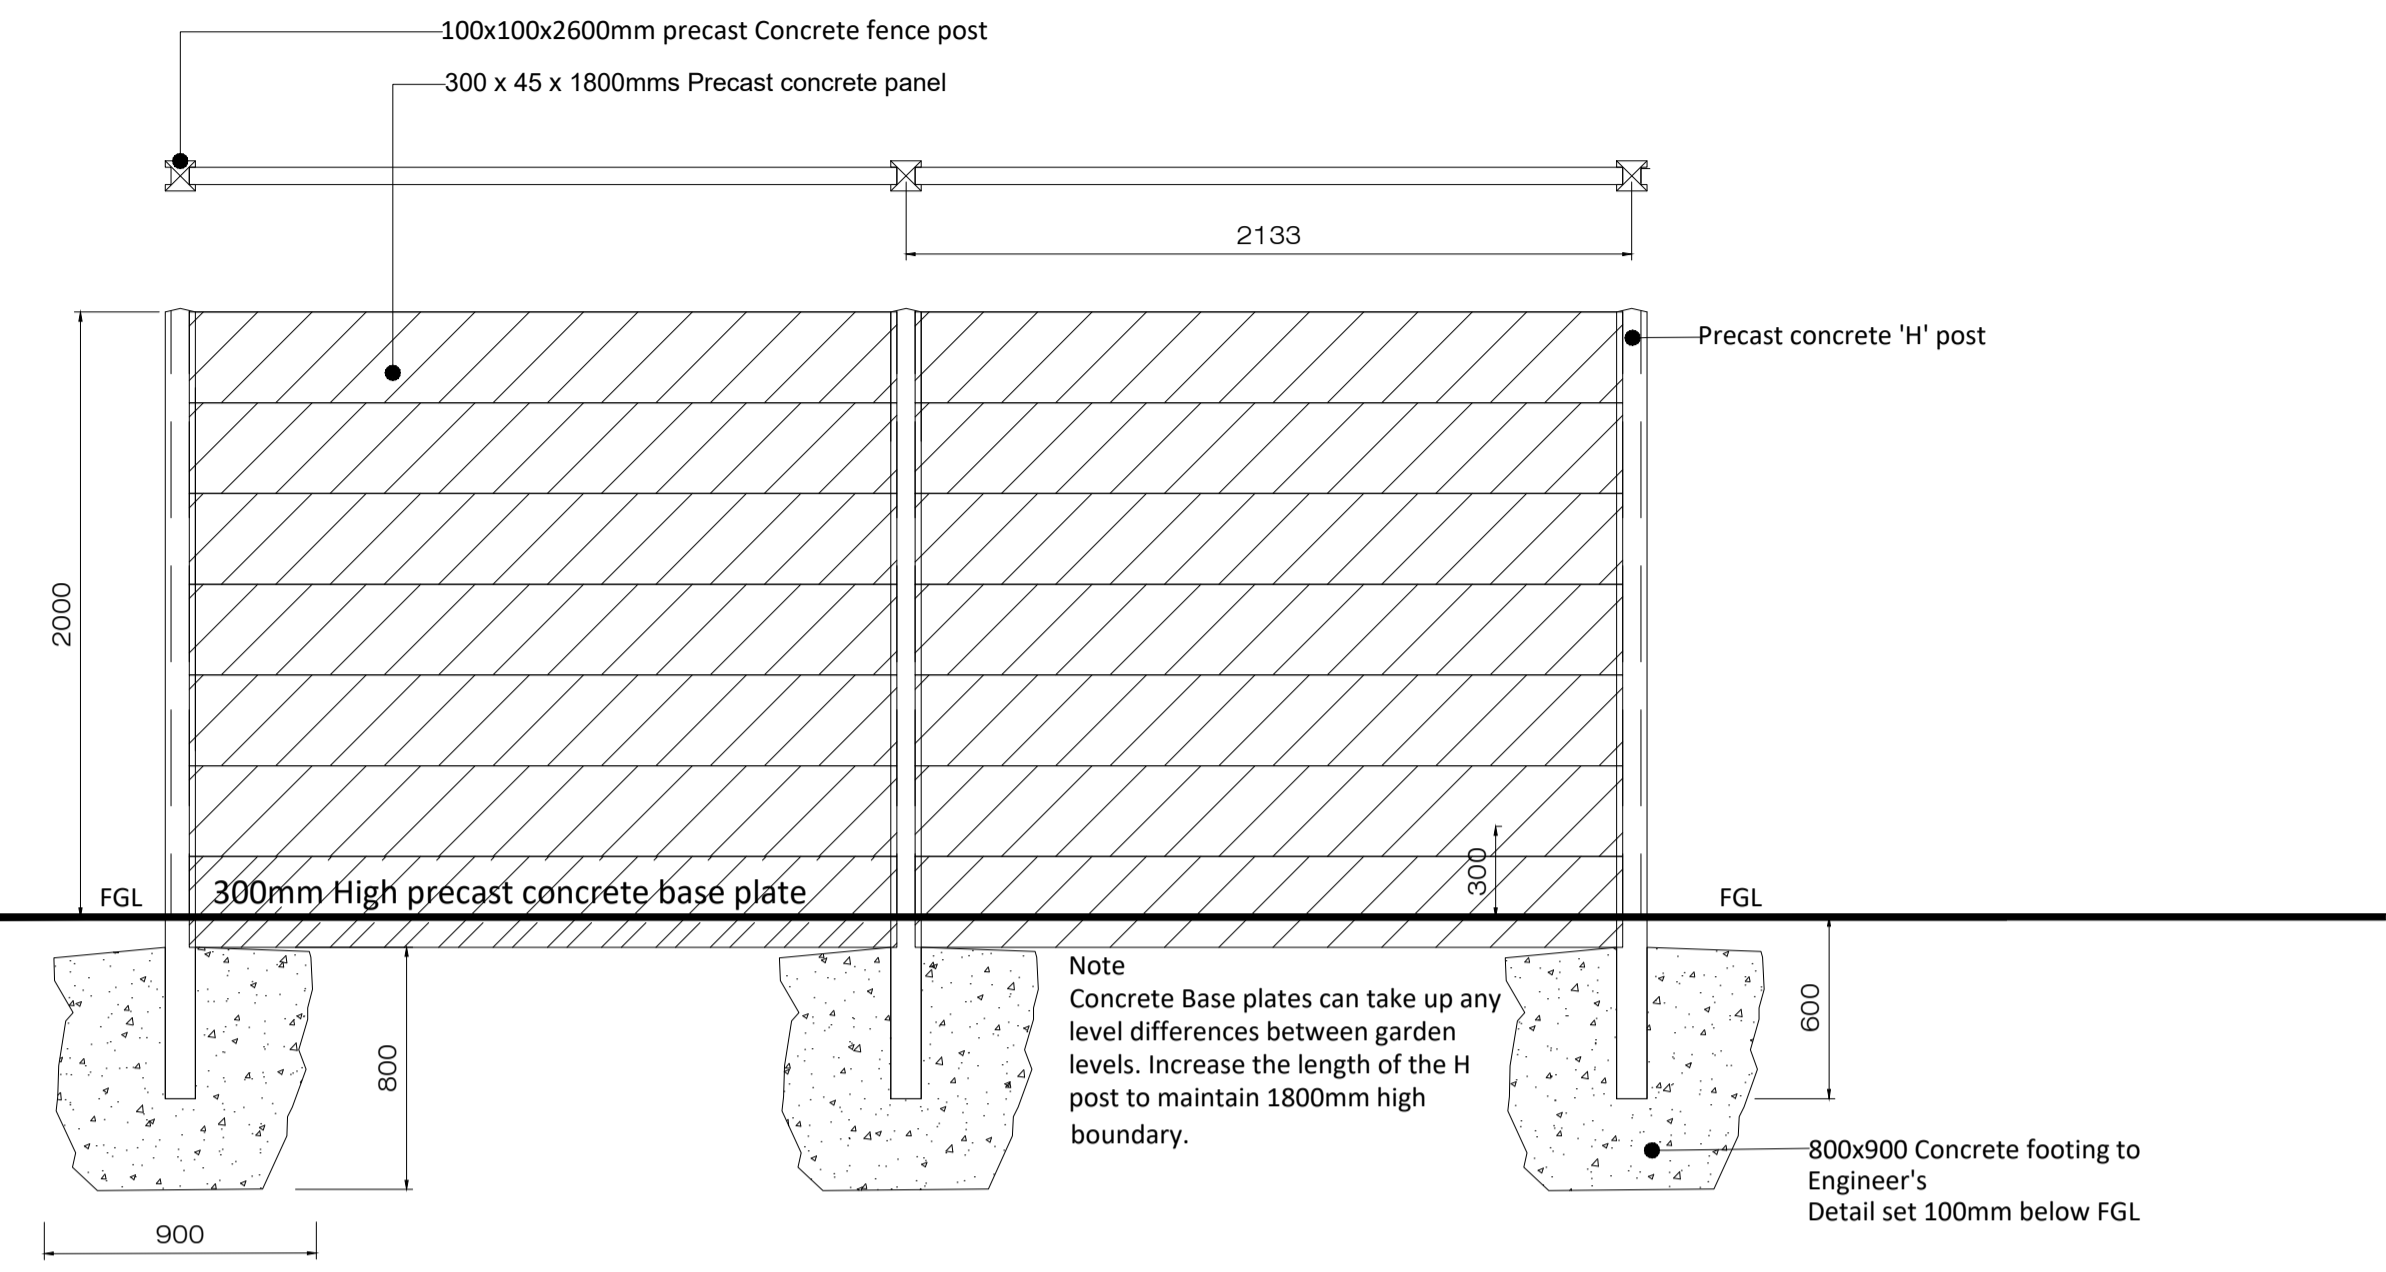


Detail 08
Precast Concrete Post with concrete Panel

Scale @ 1:25

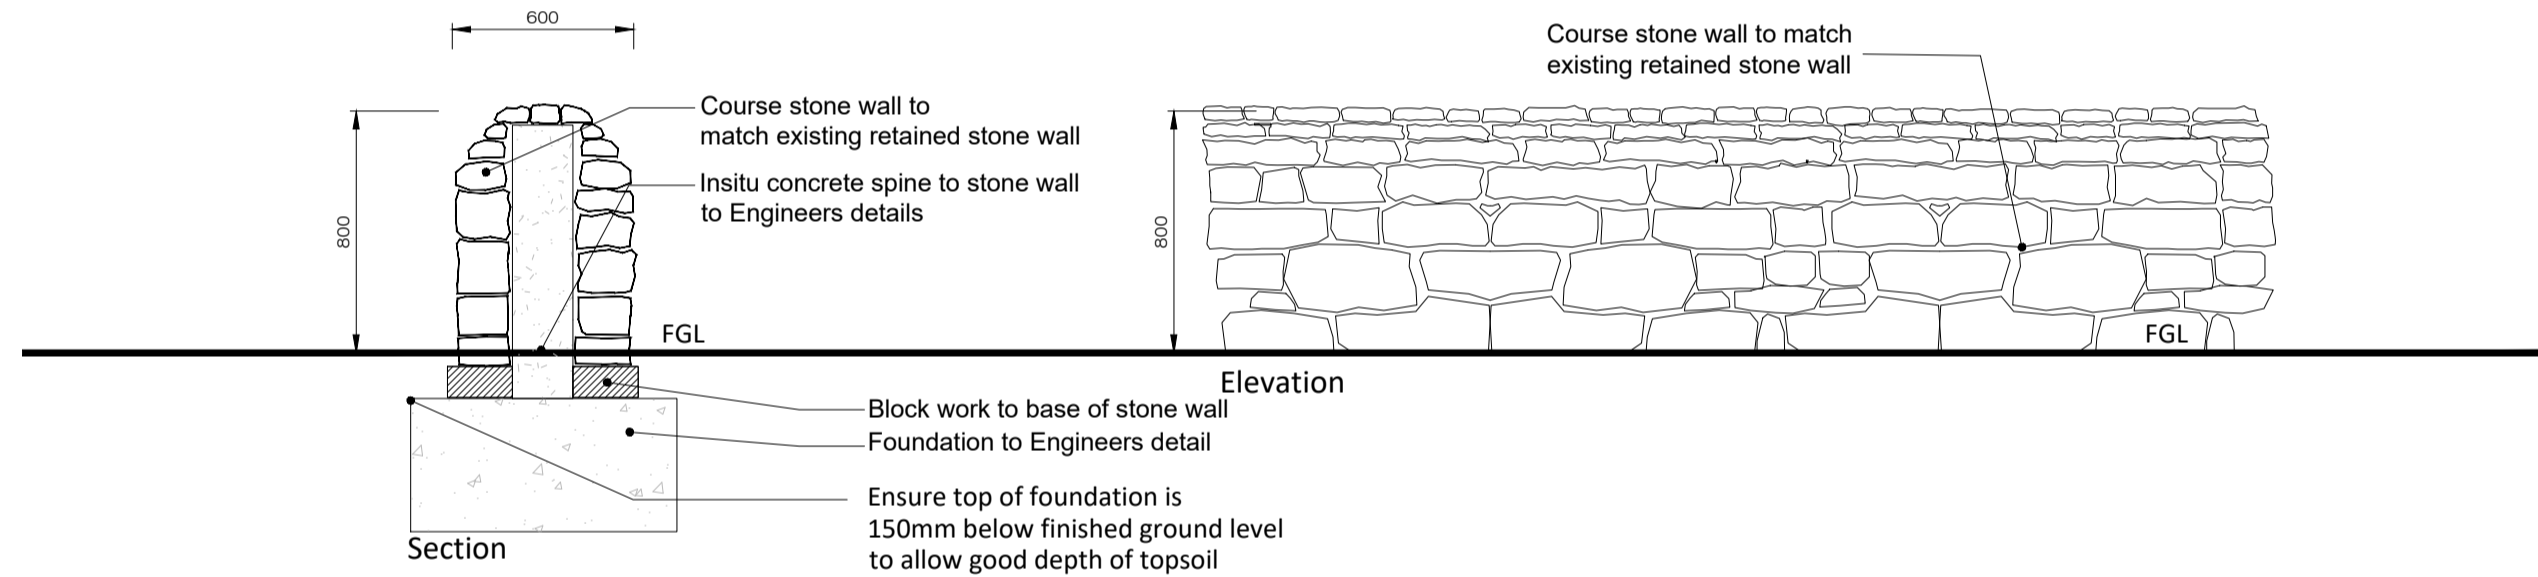

Detail 09
800mm high random rubble limestone walls


Scale @ 1:25

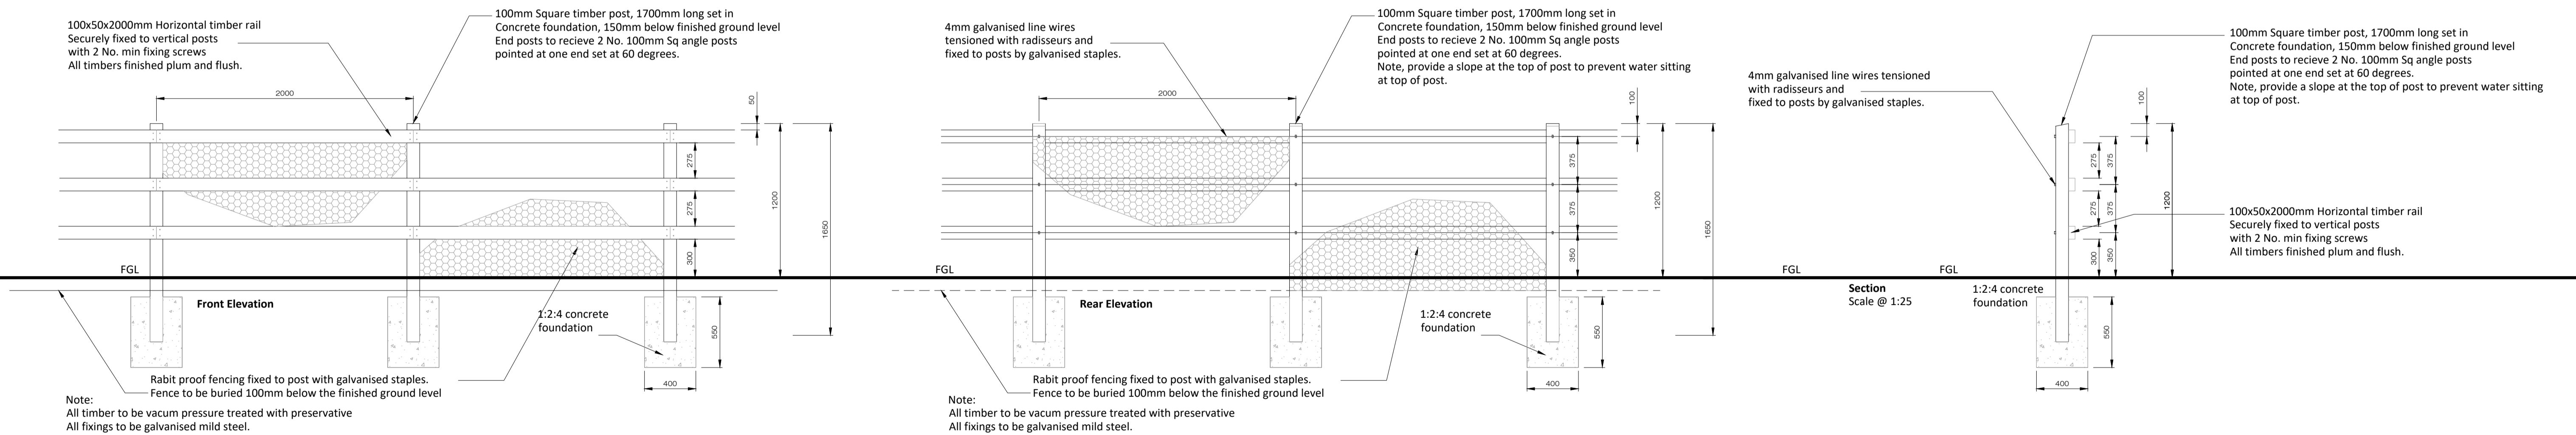

Detail 10
Timber Railing and chain link fence Detail

Scale @ 1:25

Rev.	Date	Note
00	0000-00-00	00

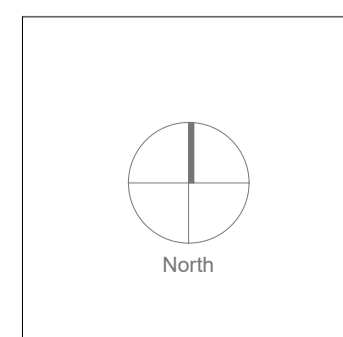

General Notes

Doyle & O'Troithigh Landscape Architecture

Project Name	Residential Development, Ennis, Co. Claire	Drawing Name	Boundary Details (2/3)
Status	Planning	Drawing No	BD-02-PP
Project No	21-048	Revision No	00
Scale	1:25	Drawn By	A.D.
Date	05/08/2022	Checked By	D'OT

Linda Doyle
Director
+353 (0)87 267 4196
linda@doyle-otroithigh.com

Daithí O'Troithigh
Director
+353 (0)86 300 3499
daithi@doyle-otroithigh.com

Office Address
Pembroke House
28-29 Upper Pembroke St
Dublin 2

Contact
mail@doyle-otroithigh.com
+353 (0)1 608 7782