


Section B-B:
Scale @A1 Horizontal 1:250 / Vertical 1:50
@A3 Horizontal 1:500 / Vertical 1:100

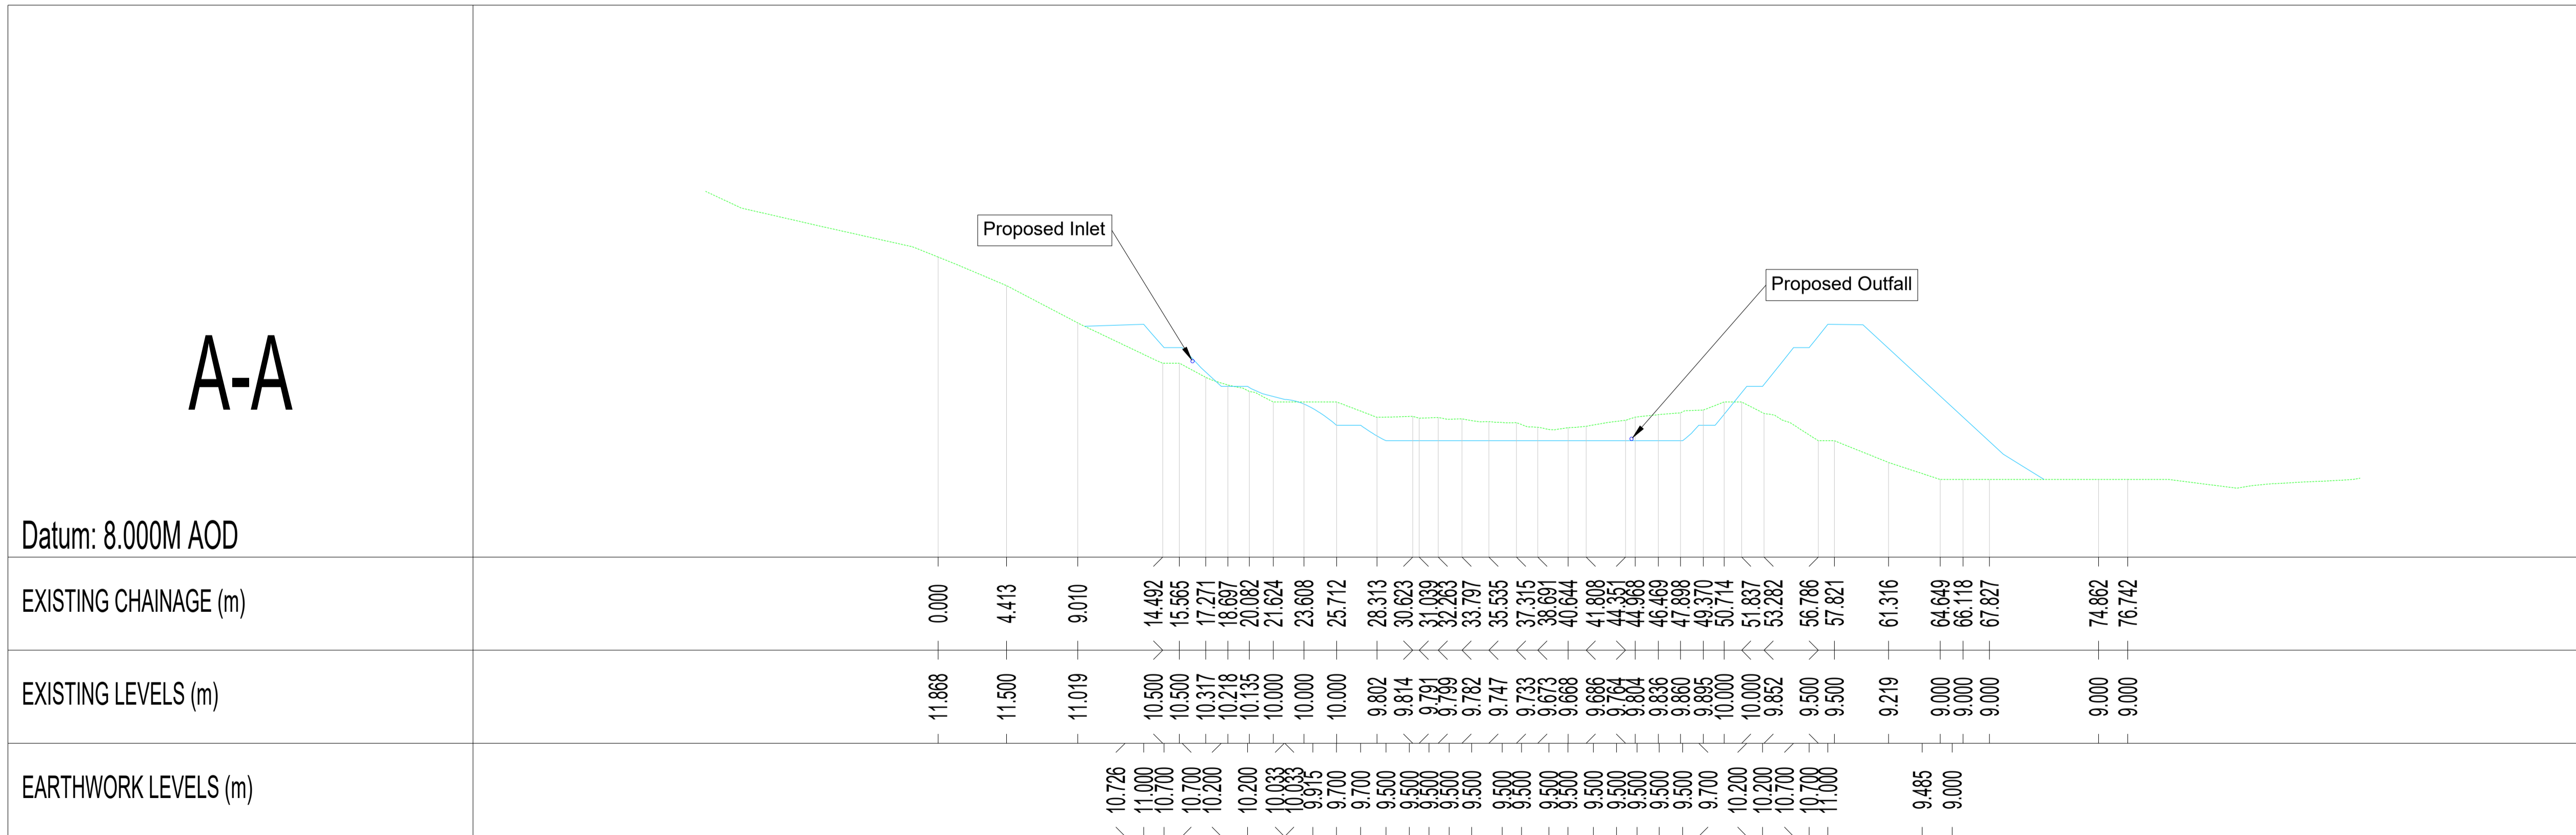

Section A-A:
Scale @A1 Horizontal 1:250 / Vertical 1:50
@A3 Horizontal 1:500 / Vertical 1:100

THE INFORMATION ON THIS DRAWING IS TO THE ORDNANCE SURVEY IRELAND ITM COORDINATE SYSTEM

- LEGEND:**
- Site Boundary
 - Existing Ground Level
 - Proposed Pond Level

- NOTES:**
- FIGURED DIMENSIONS ONLY TO BE TAKEN FROM THIS DRAWING.
 - ALL DRAWINGS TO BE CHECKED BY THE CONTRACTOR ON SITE.
 - ENGINEER/EMPLOYERS REPRESENTATIVE, AS APPROPRIATE, TO BE INFORMED BY THE CONTRACTOR OF ANY DISCREPANCIES BEFORE ANY WORK COMMENCES.
 - THE CONTRACTOR SHALL UNDERTAKE A THOROUGH CHECK FOR THE ACTUAL LOCATION OF ALL SERVICES/UTILITIES, ABOVE AND BELOW GROUND, BEFORE ANY WORK COMMENCES.
 - ALL LEVELS SHOWN RELATE TO ORDNANCE SURVEY DATUM AT MALIN HEAD.

Rev	Date	Description	By	Chkd.
P02	15.08.2022	Issued For Planning	MN	BH
P01	07.07.2022	Draft Planning	MN	BH

Client: Glenveagh Homes

Project: Residential Development, Ennis, Co. Clare.

Title: Proposed Infiltration Basin Cross-Section

Scale @ A1: As Shown

Prepared by:	Checked:	Date:
MN	BH	July 2022
Project Director:	Brian Carroll	
Drawing Status:	Planning	

TOBIN
CONSULTING ENGINEERS

Galway Office
Fairgreen House, Fairgreen Road,
Galway,
H91 AXK8,
Ireland.

Tel: +353 (0)91 565 211
www.tobin.ie

Drawing No.:	11269-2124	P02	Revision:
--------------	------------	-----	-----------