


THE INFORMATION ON THIS DRAWING IS TO THE ORDNANCE SURVEY IRELAND ITM COORDINATE SYSTEM

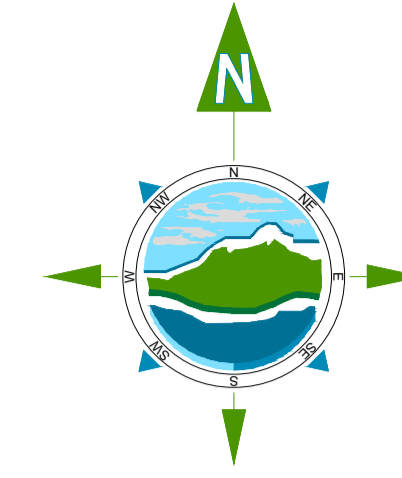

LEGEND

- EXISTING FOOTPATH
- PROPOSED FOOTPATH

NOTES:

1. FIGURED DIMENSIONS ONLY TO BE TAKEN FROM THIS DRAWING.
2. ALL DRAWINGS TO BE CHECKED BY THE CONTRACTOR ON SITE.
3. ENGINEER/EMPLOYERS REPRESENTATIVE, AS APPROPRIATE, TO BE INFORMED BY THE CONTRACTOR OF ANY DISCREPANCIES BEFORE ANY WORK COMMENCES.
4. THE CONTRACTOR SHALL UNDERTAKE A THOROUGH CHECK FOR THE ACTUAL LOCATION OF ALL SERVICES/UTILITIES, ABOVE AND BELOW GROUND, BEFORE ANY WORK COMMENCES.
5. ALL LEVELS SHOWN RELATE TO ORDNANCE SURVEY DATUM AT MALIN HEAD.

Rev	Date	Description	By	Chkd.
P02	15.08.2022	Issued for Planning	JQ	MG
P01	07.07.2022	Draft Planning Issue	JQ	MG

Client: Glenveagh Homes


Project: Residential Development, Ennis, Co. Clare.

Title: Drumbiggle Rd / Cahircalla Rd Carriageway / Footpath Alignment Proposal - Drumbiggle Rd

Scale @ A1: 1:500 / @A3 1:1000  
 Prepared by: JQ      Checked: MG      Date: June 22  
 Project Director: Brian Carroll  
 Drawing Status: Planning

**TOBIN**  
 CONSULTING ENGINEERS  
 Galway Office  
 Fairgreen House, Fairgreen Road,  
 Galway,  
 H91 AXK8,  
 Ireland.  
 Tel: +353 (0)91 565 211  
 www.tobin.ie

Drawing No: **11269-2132** P02

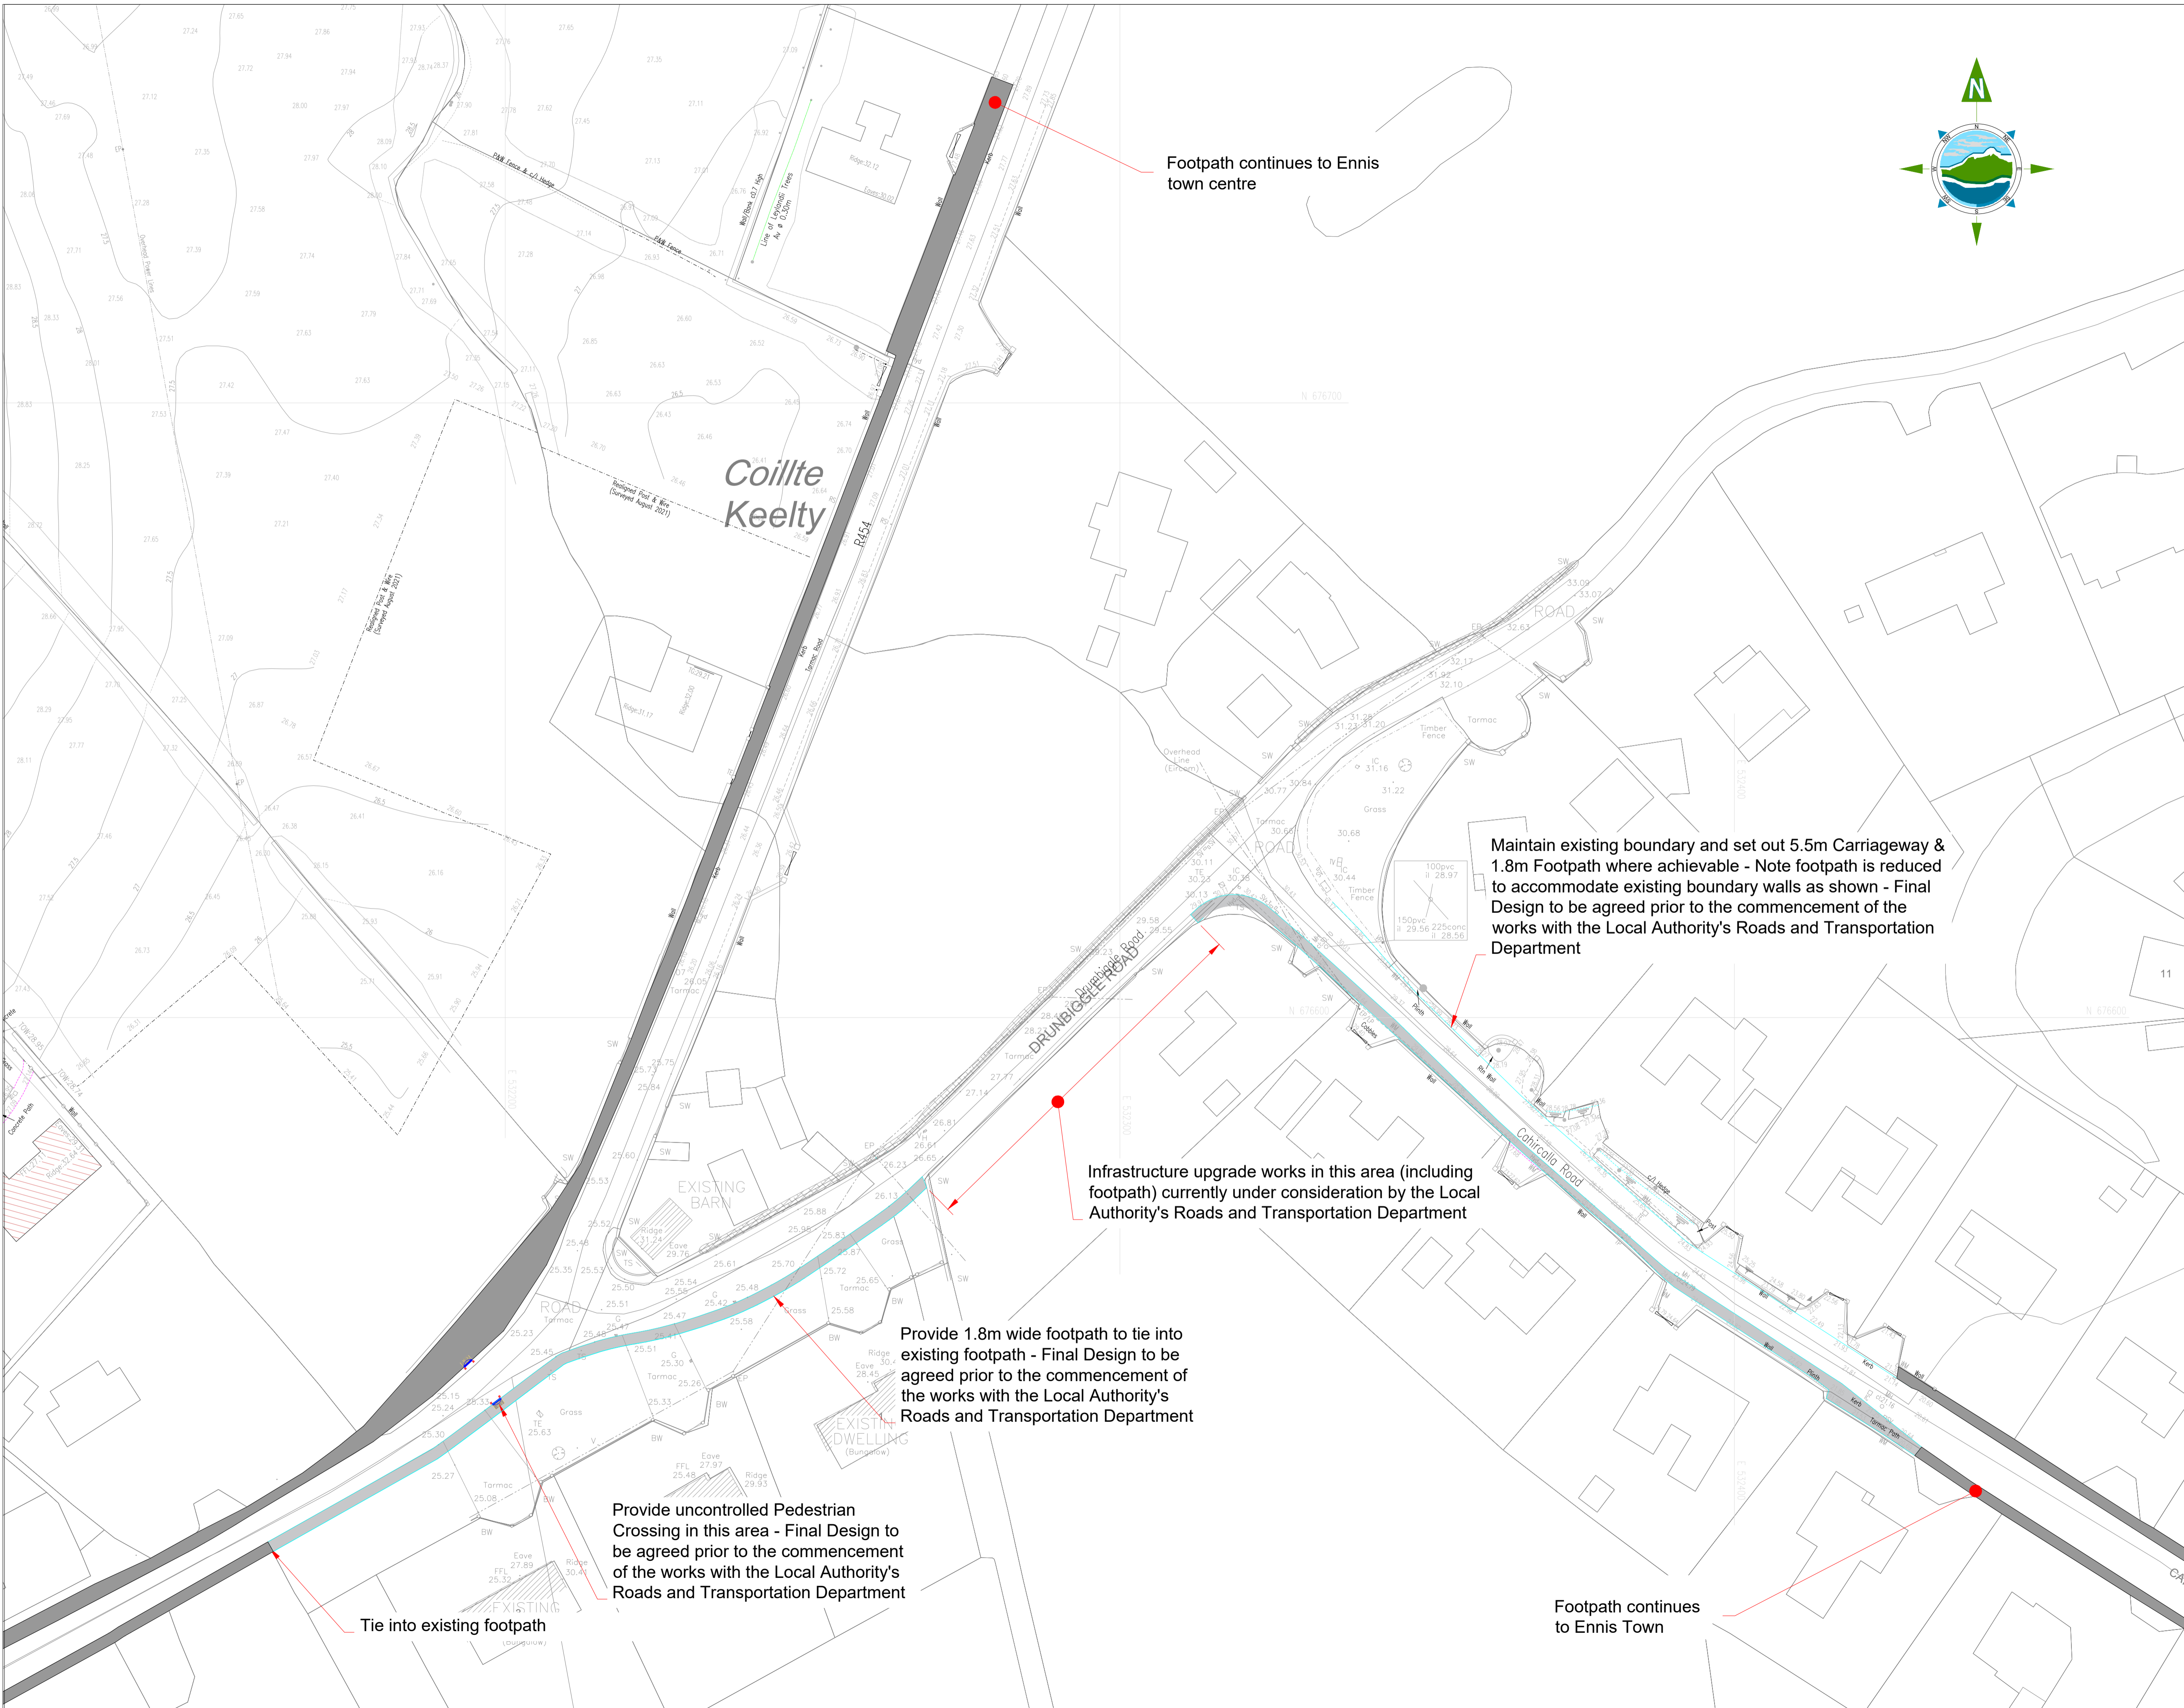

Footpath continues to Ennis town centre

Maintain existing boundary and set out 5.5m Carriageway & 1.8m Footpath where achievable - Note footpath is reduced to accommodate existing boundary walls as shown - Final Design to be agreed prior to the commencement of the works with the Local Authority's Roads and Transportation Department

Infrastructure upgrade works in this area (including footpath) currently under consideration by the Local Authority's Roads and Transportation Department

Provide 1.8m wide footpath to tie into existing footpath - Final Design to be agreed prior to the commencement of the works with the Local Authority's Roads and Transportation Department

Provide uncontrolled Pedestrian Crossing in this area - Final Design to be agreed prior to the commencement of the works with the Local Authority's Roads and Transportation Department

Tie into existing footpath

Footpath continues to Ennis Town