



The above displays an example of a suitable protective barrier as recommended by BS. 5837 2012 Trees in Relation to Construction

1. Standard scaffold poles
2. Uprights to be driven into the ground
3. Panels secured to uprights with wire ties and where necessary standard scaffold poles
4. Weld mesh wired to the uprights and horizontals
5. Standard clamps
6. Wire twisted and secured on the inside of fencing to avoid easy dismantling
7. Ground level
8. Approx. 0.6m driven into the ground

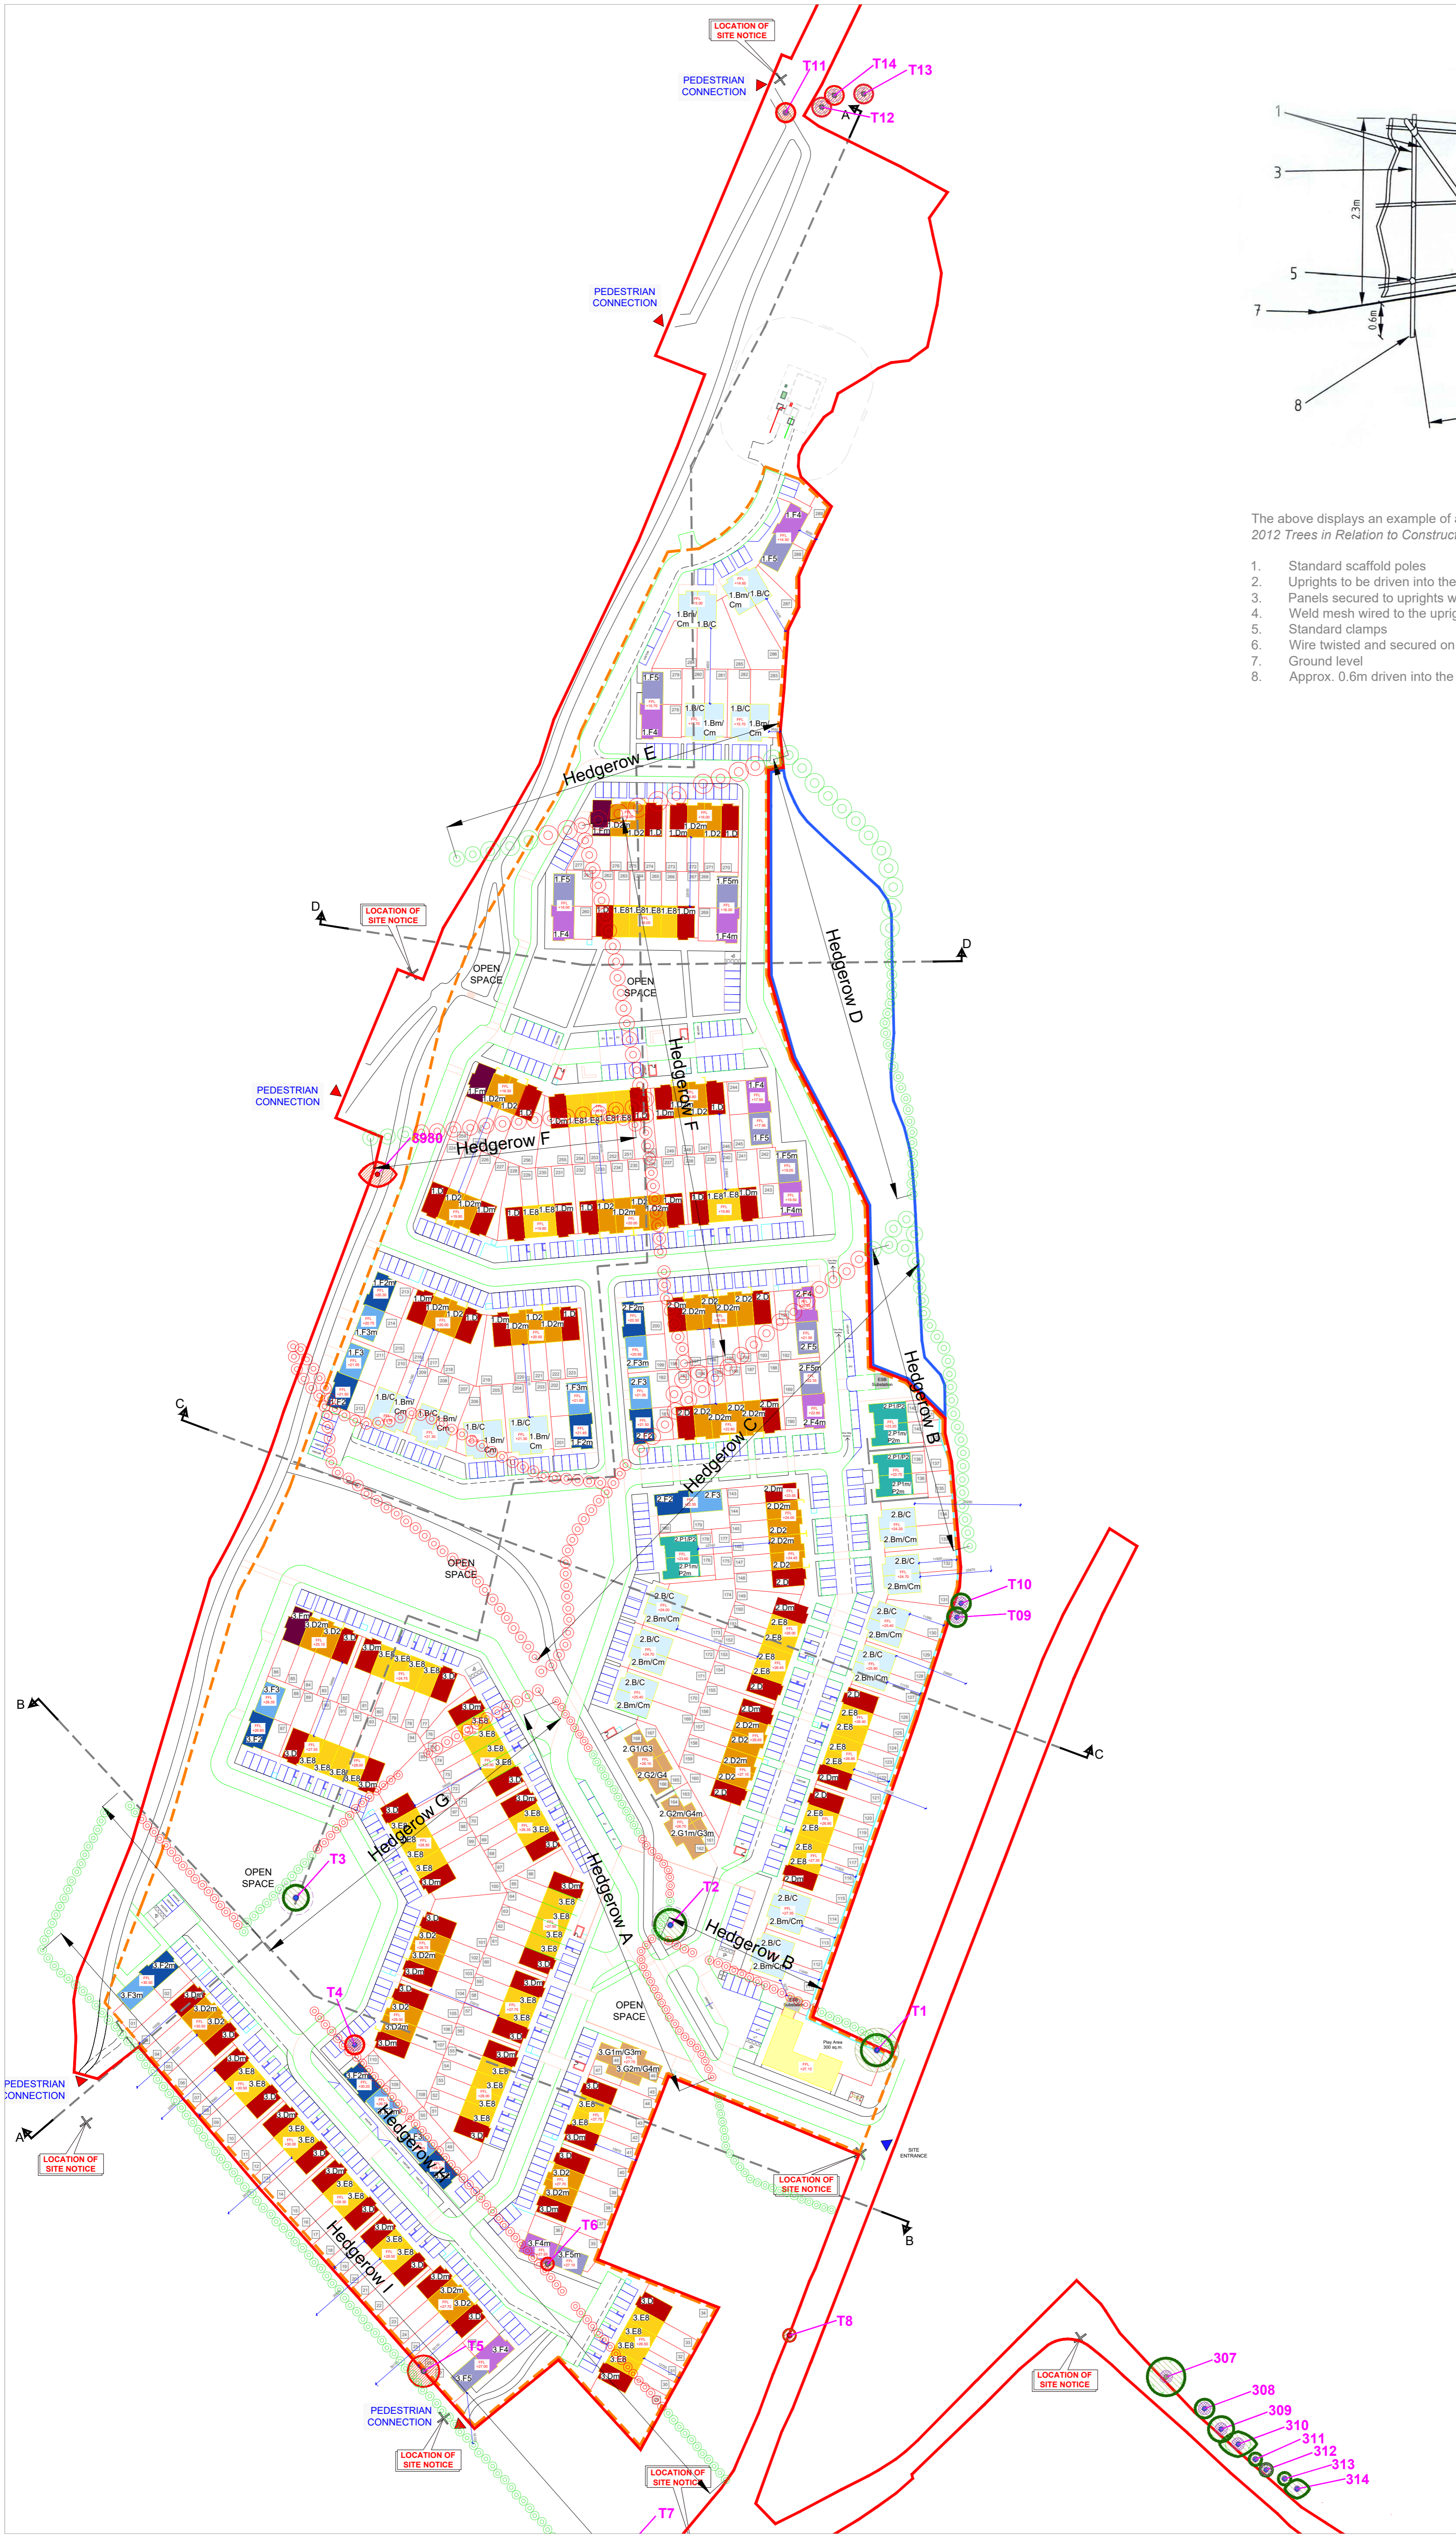

Rev.	Date	Description

- Legend:**
- Category (A, A1, A2, A3) Those of high quality and value: in such a condition as to be able to make a substantial contribution (a minimum of 40 years)
 - Category (C, C1, C2, C3) Those of low quality and value: currently in adequate condition to remain until new planting could be established (a minimum of 10 years) or young trees with a stem diameter below .150mm
 - Category (B, B1, B2, B3) Those of moderate quality and value: those in such a condition as to make a significant contribution (a minimum of 20 years)
 - Category (U) Those in such condition that any existing value would be lost within 10 years and which should, in the current context, be removed for reason of sound arboricultural management

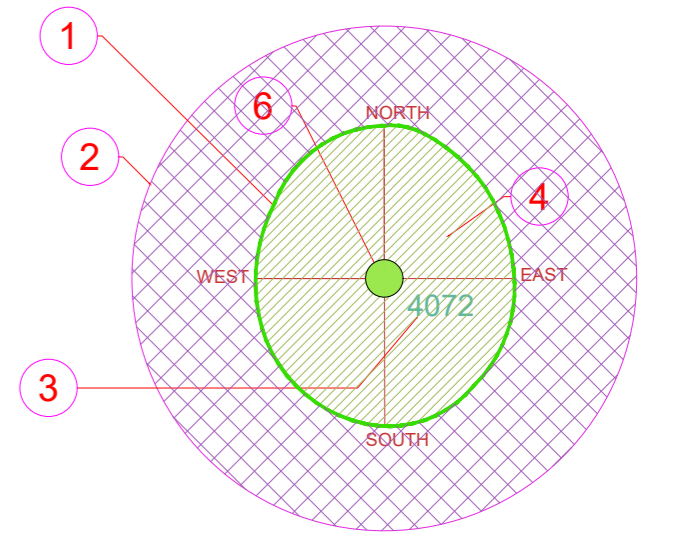

- AGE GROUPINGS**
- Y = YOUNG
 - MA = MIDDLE AGE
 - M = MATURE
 - OM = OVER MATURE
 - V = VETERAN

- 1 EXISTING TREE CANOPY BASED ON DIMENSIONS GATHERED ON SITE IN 4 DIRECTIONS, NORTH, SOUTH, EAST AND WEST
- 2 ROOT PROTECTION ZONE BASED ON 12 TIMES THE (DBH) AT CHEST HEIGHT
- 3 TREE TAG NUMBER
- 4 TREE TO BE RETAINED
- 5 TREE TO BE REMOVED
- 6 TREE CATEGORY BASED ON BS:5837 2012 CRITERIA
- 7 DECIDUOUS TREE CANOPY
- 8 EVERGREEN TREE CANOPY

01 TABLES BS 5837-2012

Key
 — FENCING

Client: Glenveagh Homes

Project: Proposed Residential Development at Circular Road, Ennis, Co.Clare

Drawing Title: Drumbiggle, Ennis, Clare

Drawn By: WA	Checked By: MG	Date: 02/08/2022	Scale: 1:1000@A1
Drg. No. CBP-TS-001	CAD File: CBP_TS_001.DWG	Issued For: Information	Rev. 02

Arbor Care
 Unit 1a
 Crossagalla Enterprise Centre
 Ballysimon Road
 Limerick
 Ireland

Phone: +353 (0)863082808
 Fax: +353 (0)61400321
 Email: info@arborcare.ie
 Web: www.arborcare.ie